



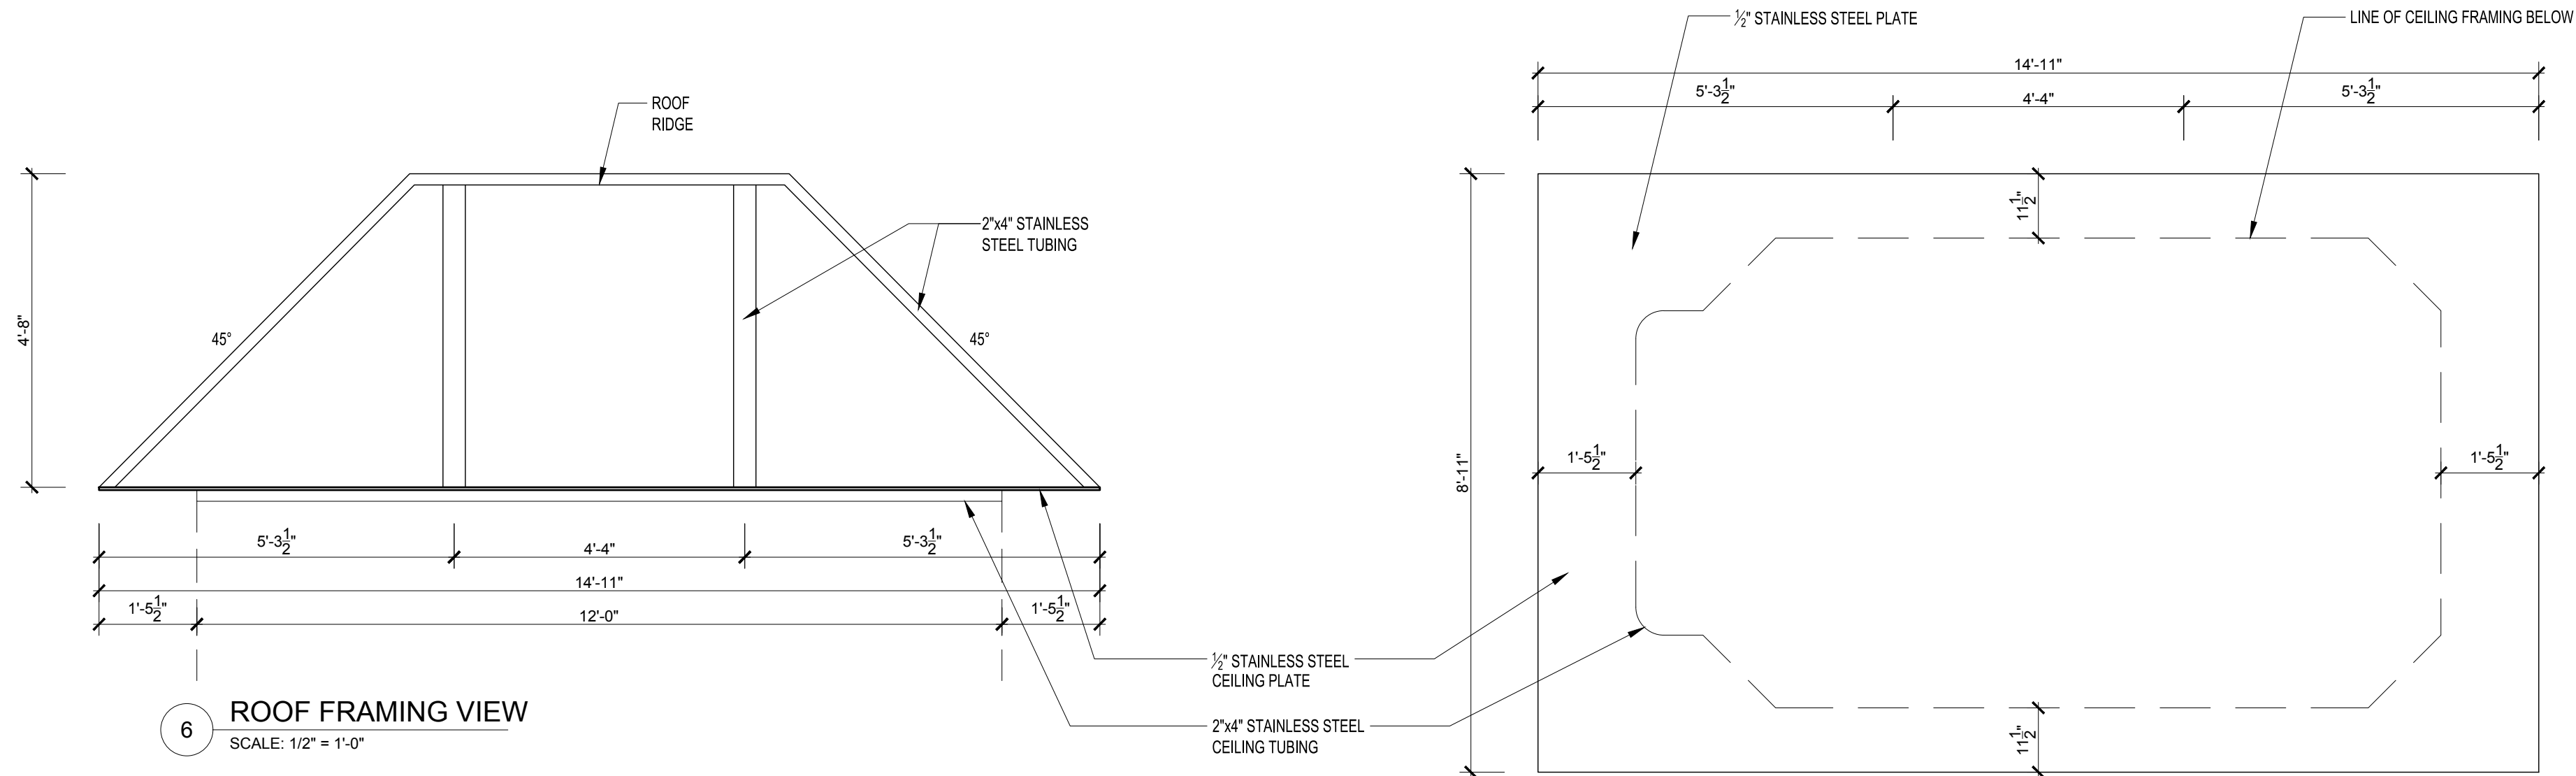


6 ROOF FRAMING VIEW
SCALE: 1/2" = 1'-0"


4 CEILING PLATE PLAN
SCALE: 1/2" = 1'-0"

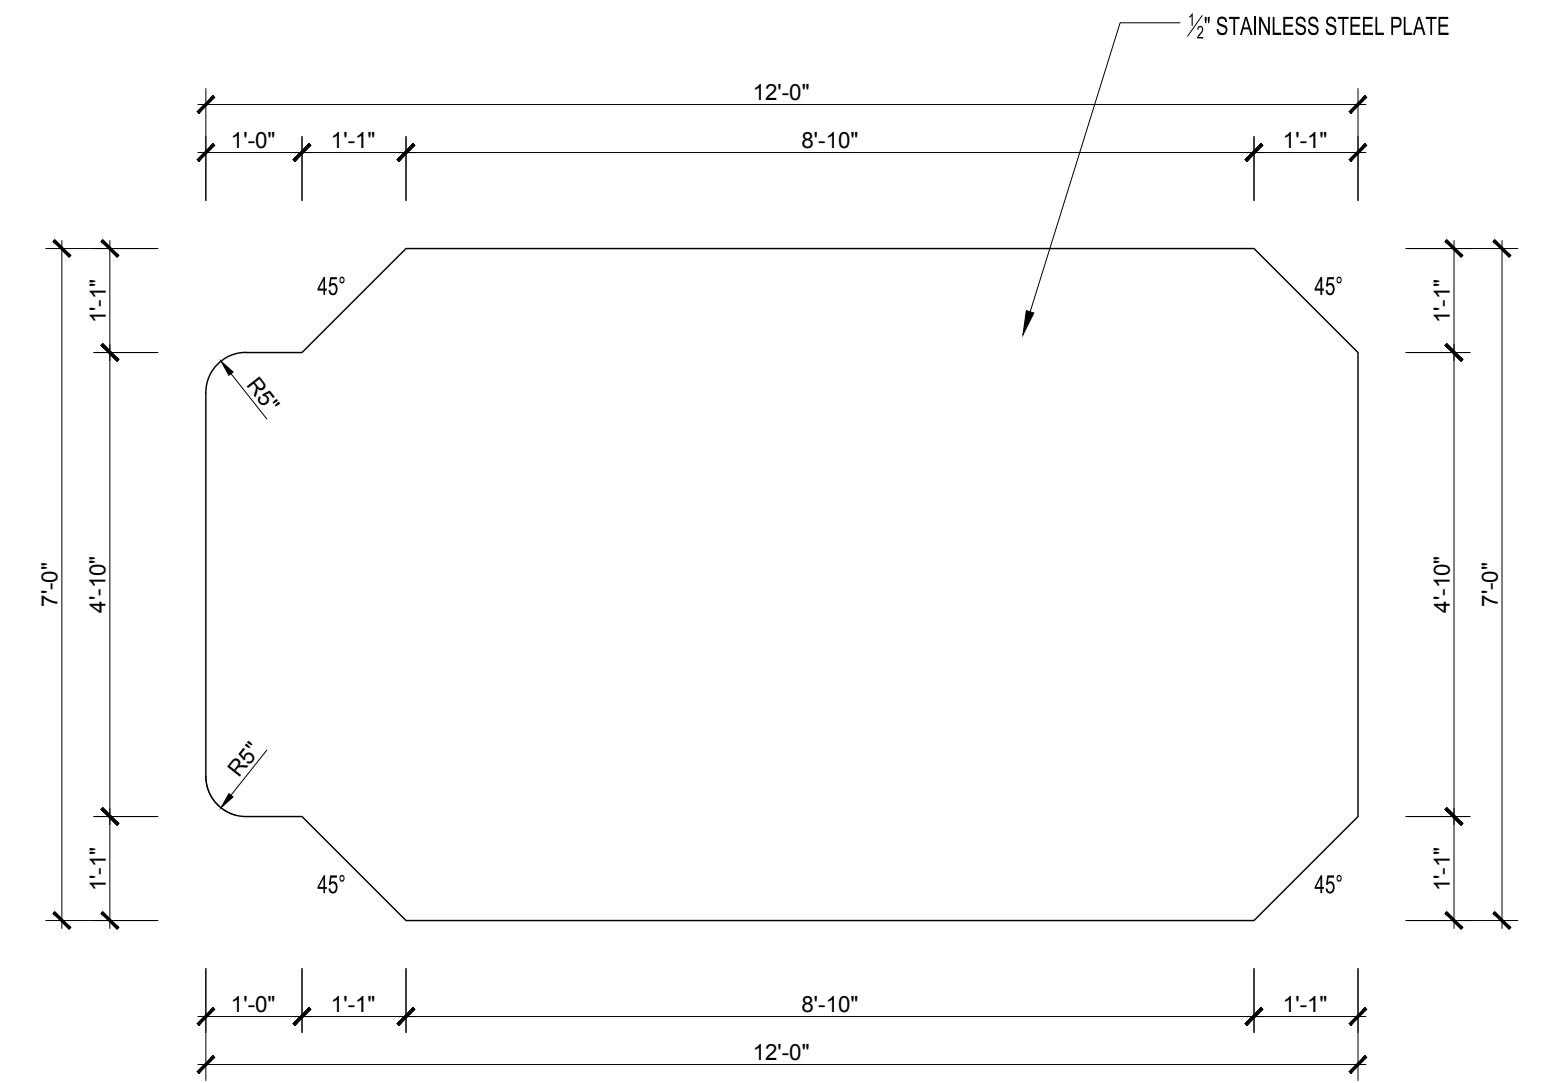


2 FLOOR PLATE PLAN
SCALE: 1/2" = 1'-0"

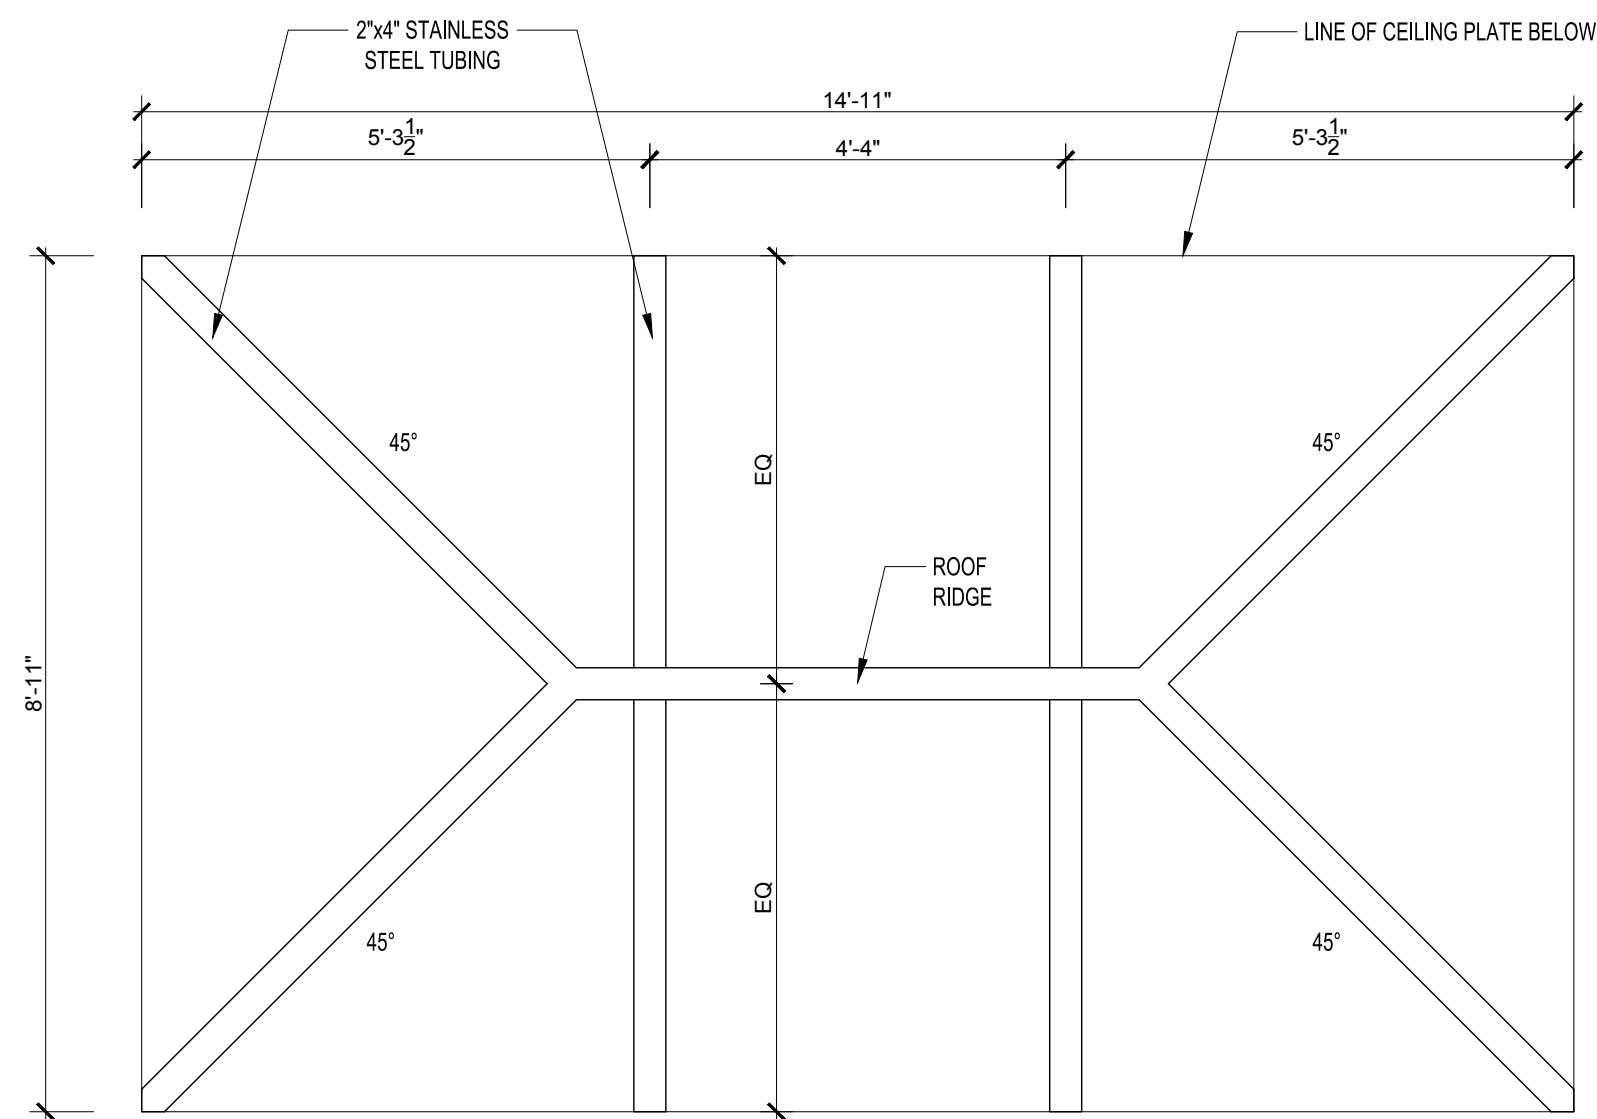


5 ROOF FRAMING PLAN
SCALE: 1/2" = 1'-0"

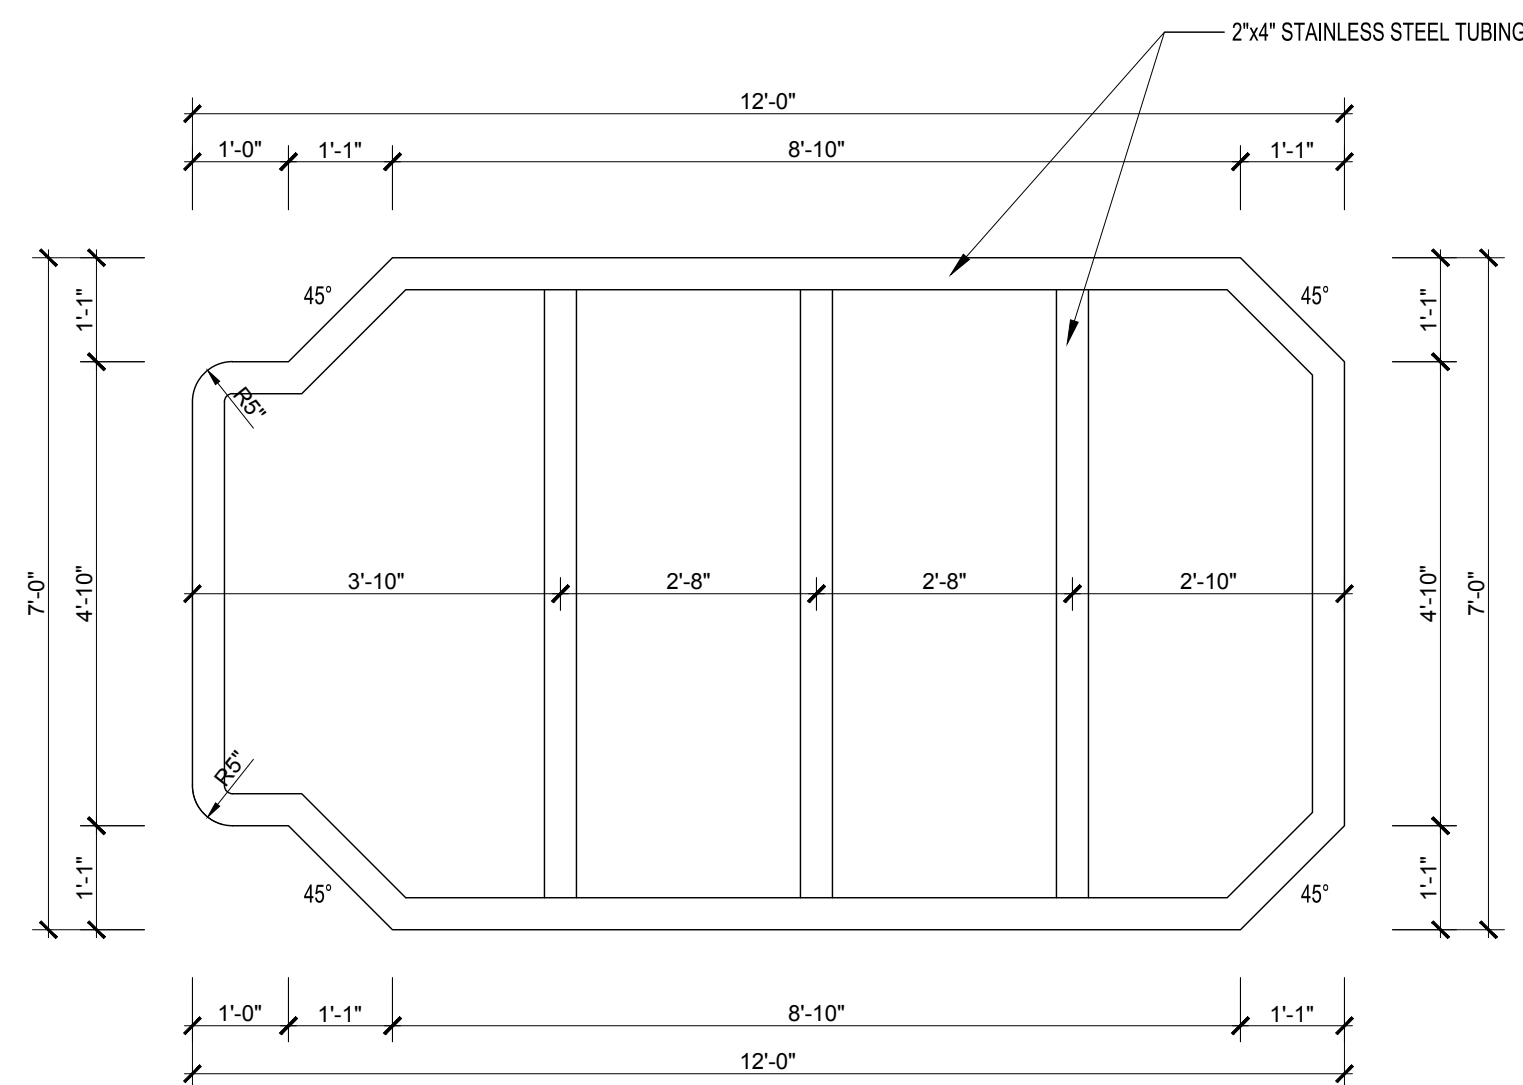

3 CEILING FRAMING PLAN
SCALE: 1/2" = 1'-0"

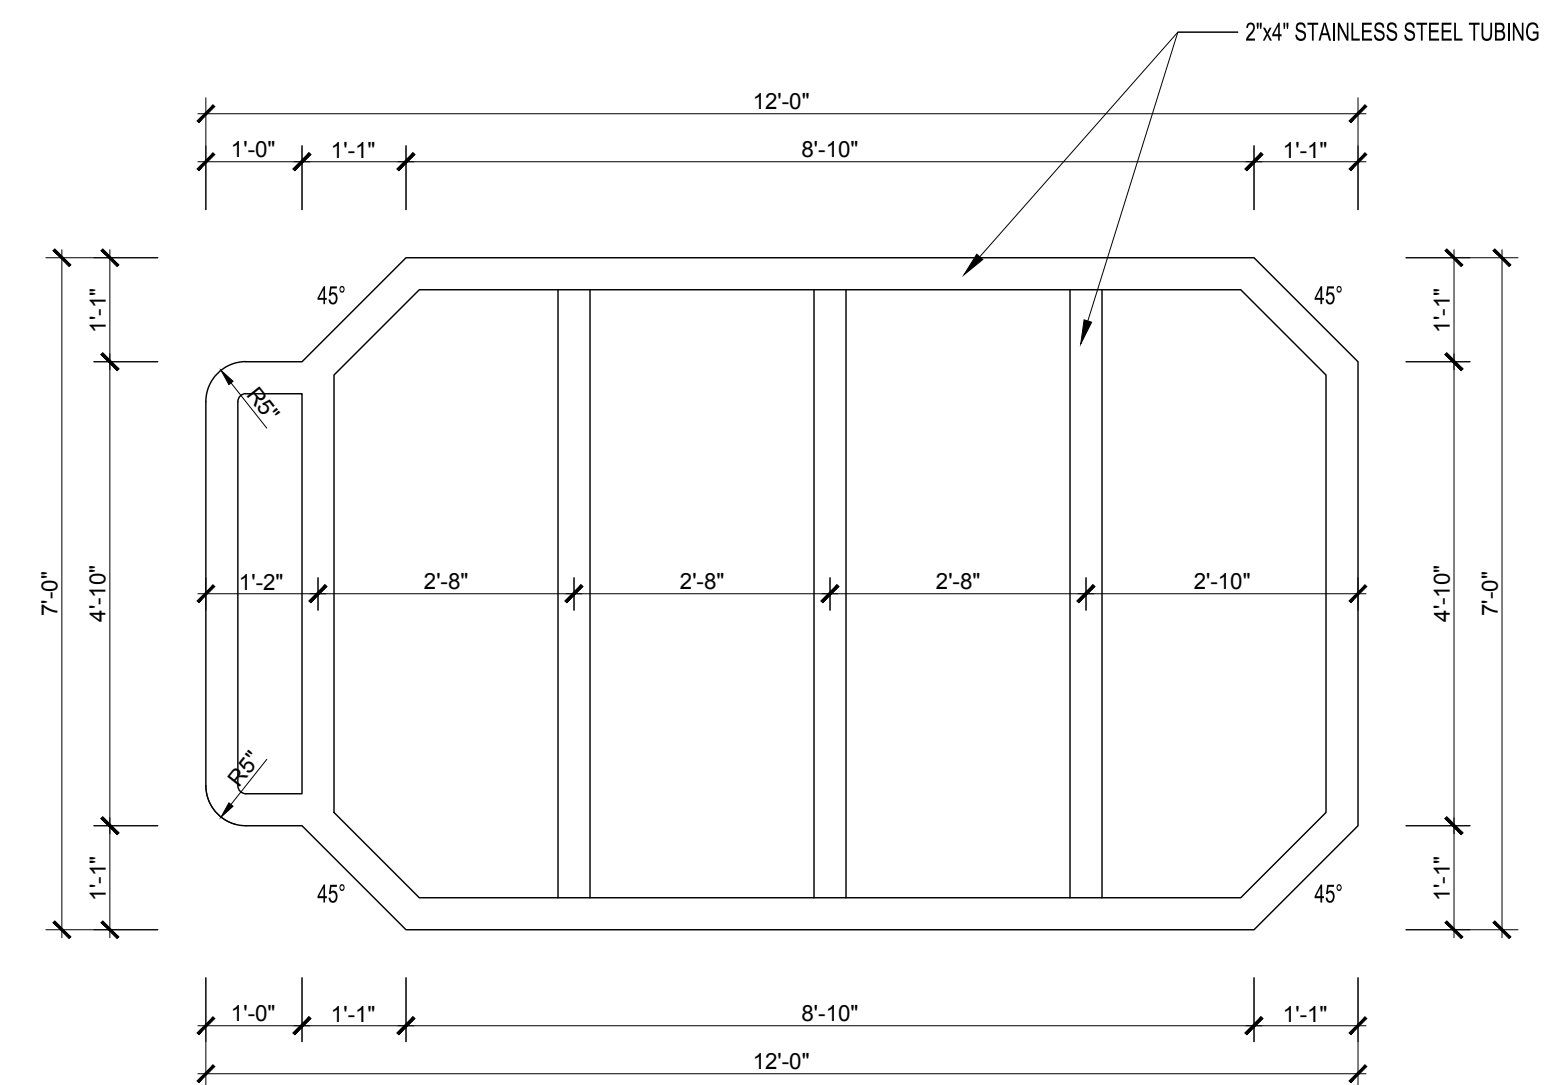


1 FLOOR FRAMING PLAN
SCALE: 1/2" = 1'-0"

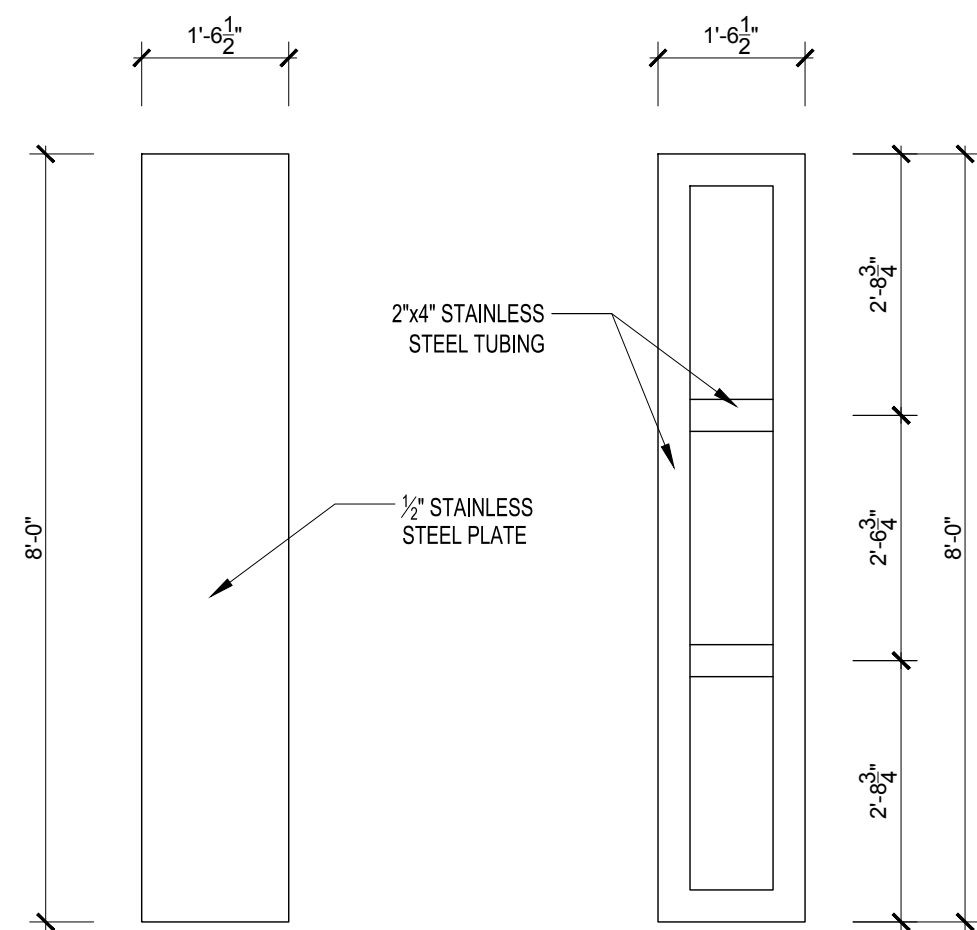


11 CORNER PLATE VIEW
SCALE: 1/2" = 1'-0"

10 CORNER FRAMING VIEW
SCALE: 1/2" = 1'-0"

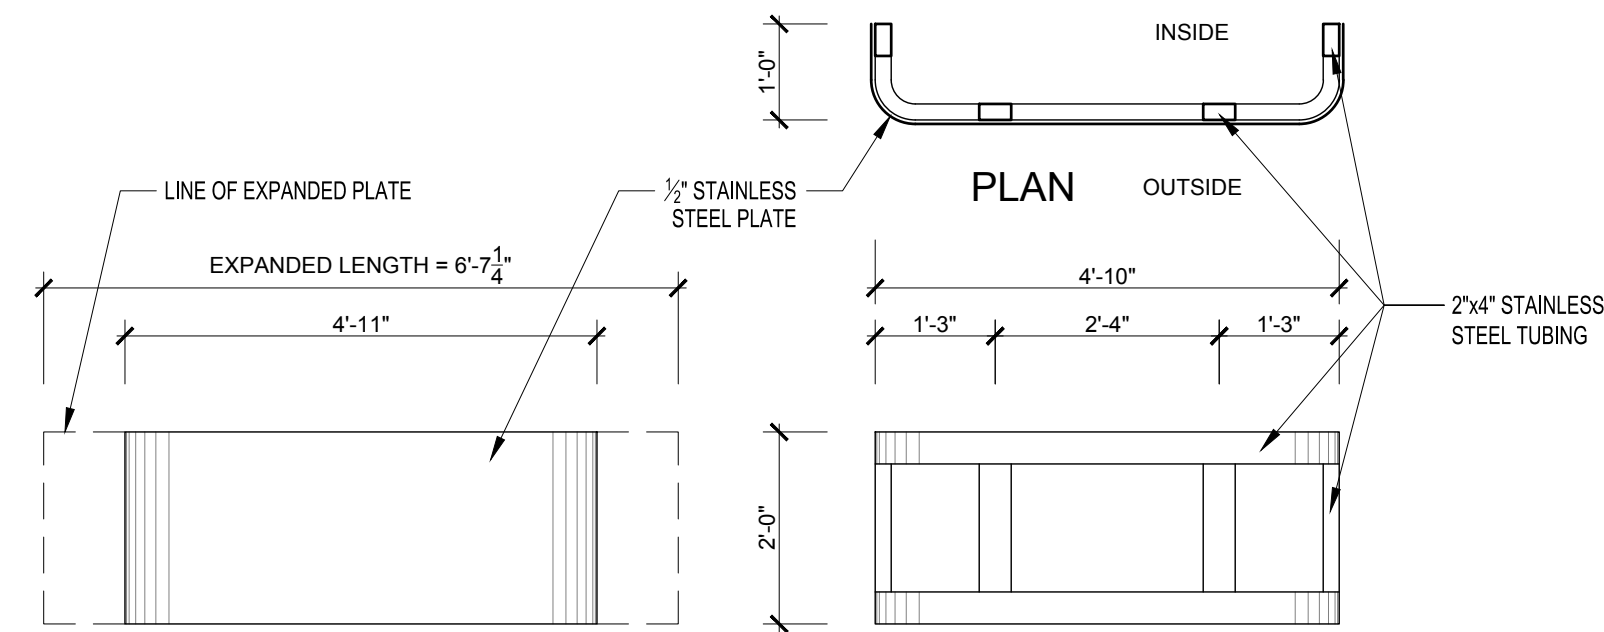

9 WALL PLATE VIEW
SCALE: 1/2" = 1'-0"

8 WALL FRAMING VIEW
SCALE: 1/2" = 1'-0"

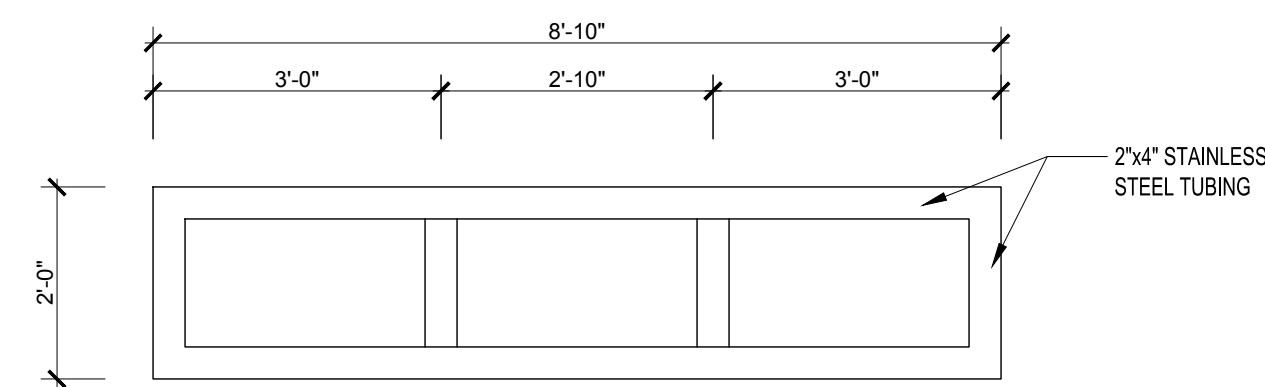

7 WALL FRAMING VIEW (x2)
SCALE: 1/2" = 1'-0"

TUXEDO PARK TRAFFIC BOOTH

DATE: 02-08-2019

PAGE: A-400