



TUXEDO PARK TRAFFIC BOOTH

TUXEDO PARK TRAFFIC BOOTH

DATE: 11-15-2018

PAGE: A-000



TUXEDO PARK TRAFFIC BOOTH

TUXEDO PARK TRAFFIC BOOTH

DATE: 11-15-2018

PAGE: A-001



1 WEST ELEVATION
SCALE: 1/4" = 1'-0"




2 SOUTH ELEVATION
SCALE: 1/4" = 1'-0"



3 EAST ELEVATION
SCALE: 1/4" = 1'-0"



4 NORTH ELEVATION
SCALE: 1/4" = 1'-0"

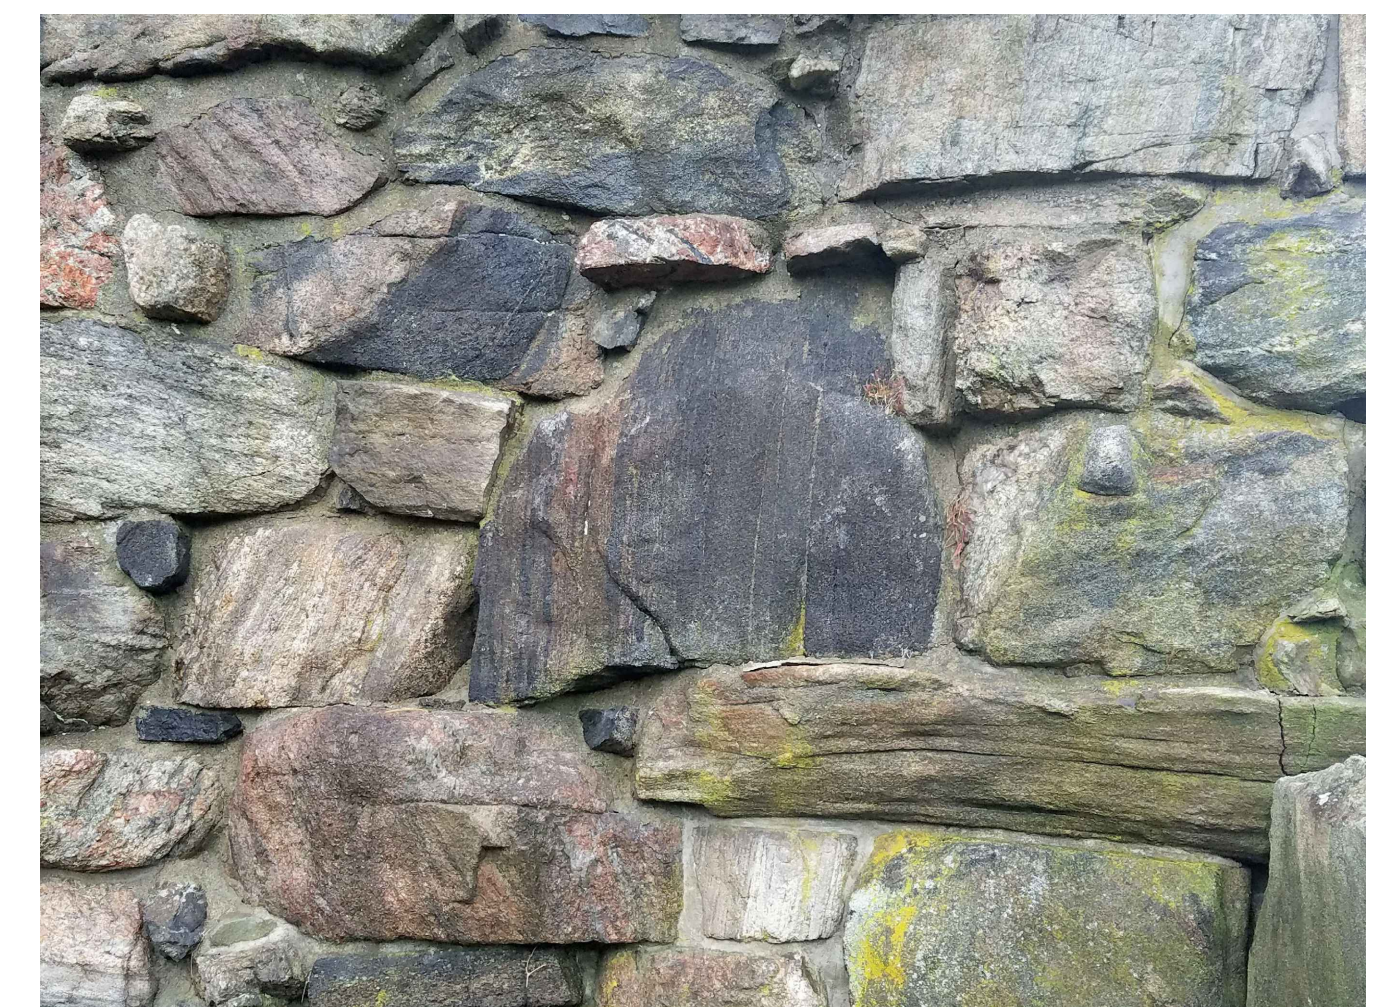


DESIGN INSPIRATION


TUXEDO PARK TRAFFIC BOOTH

DATE: 11-15-2018


PAGE: A-001

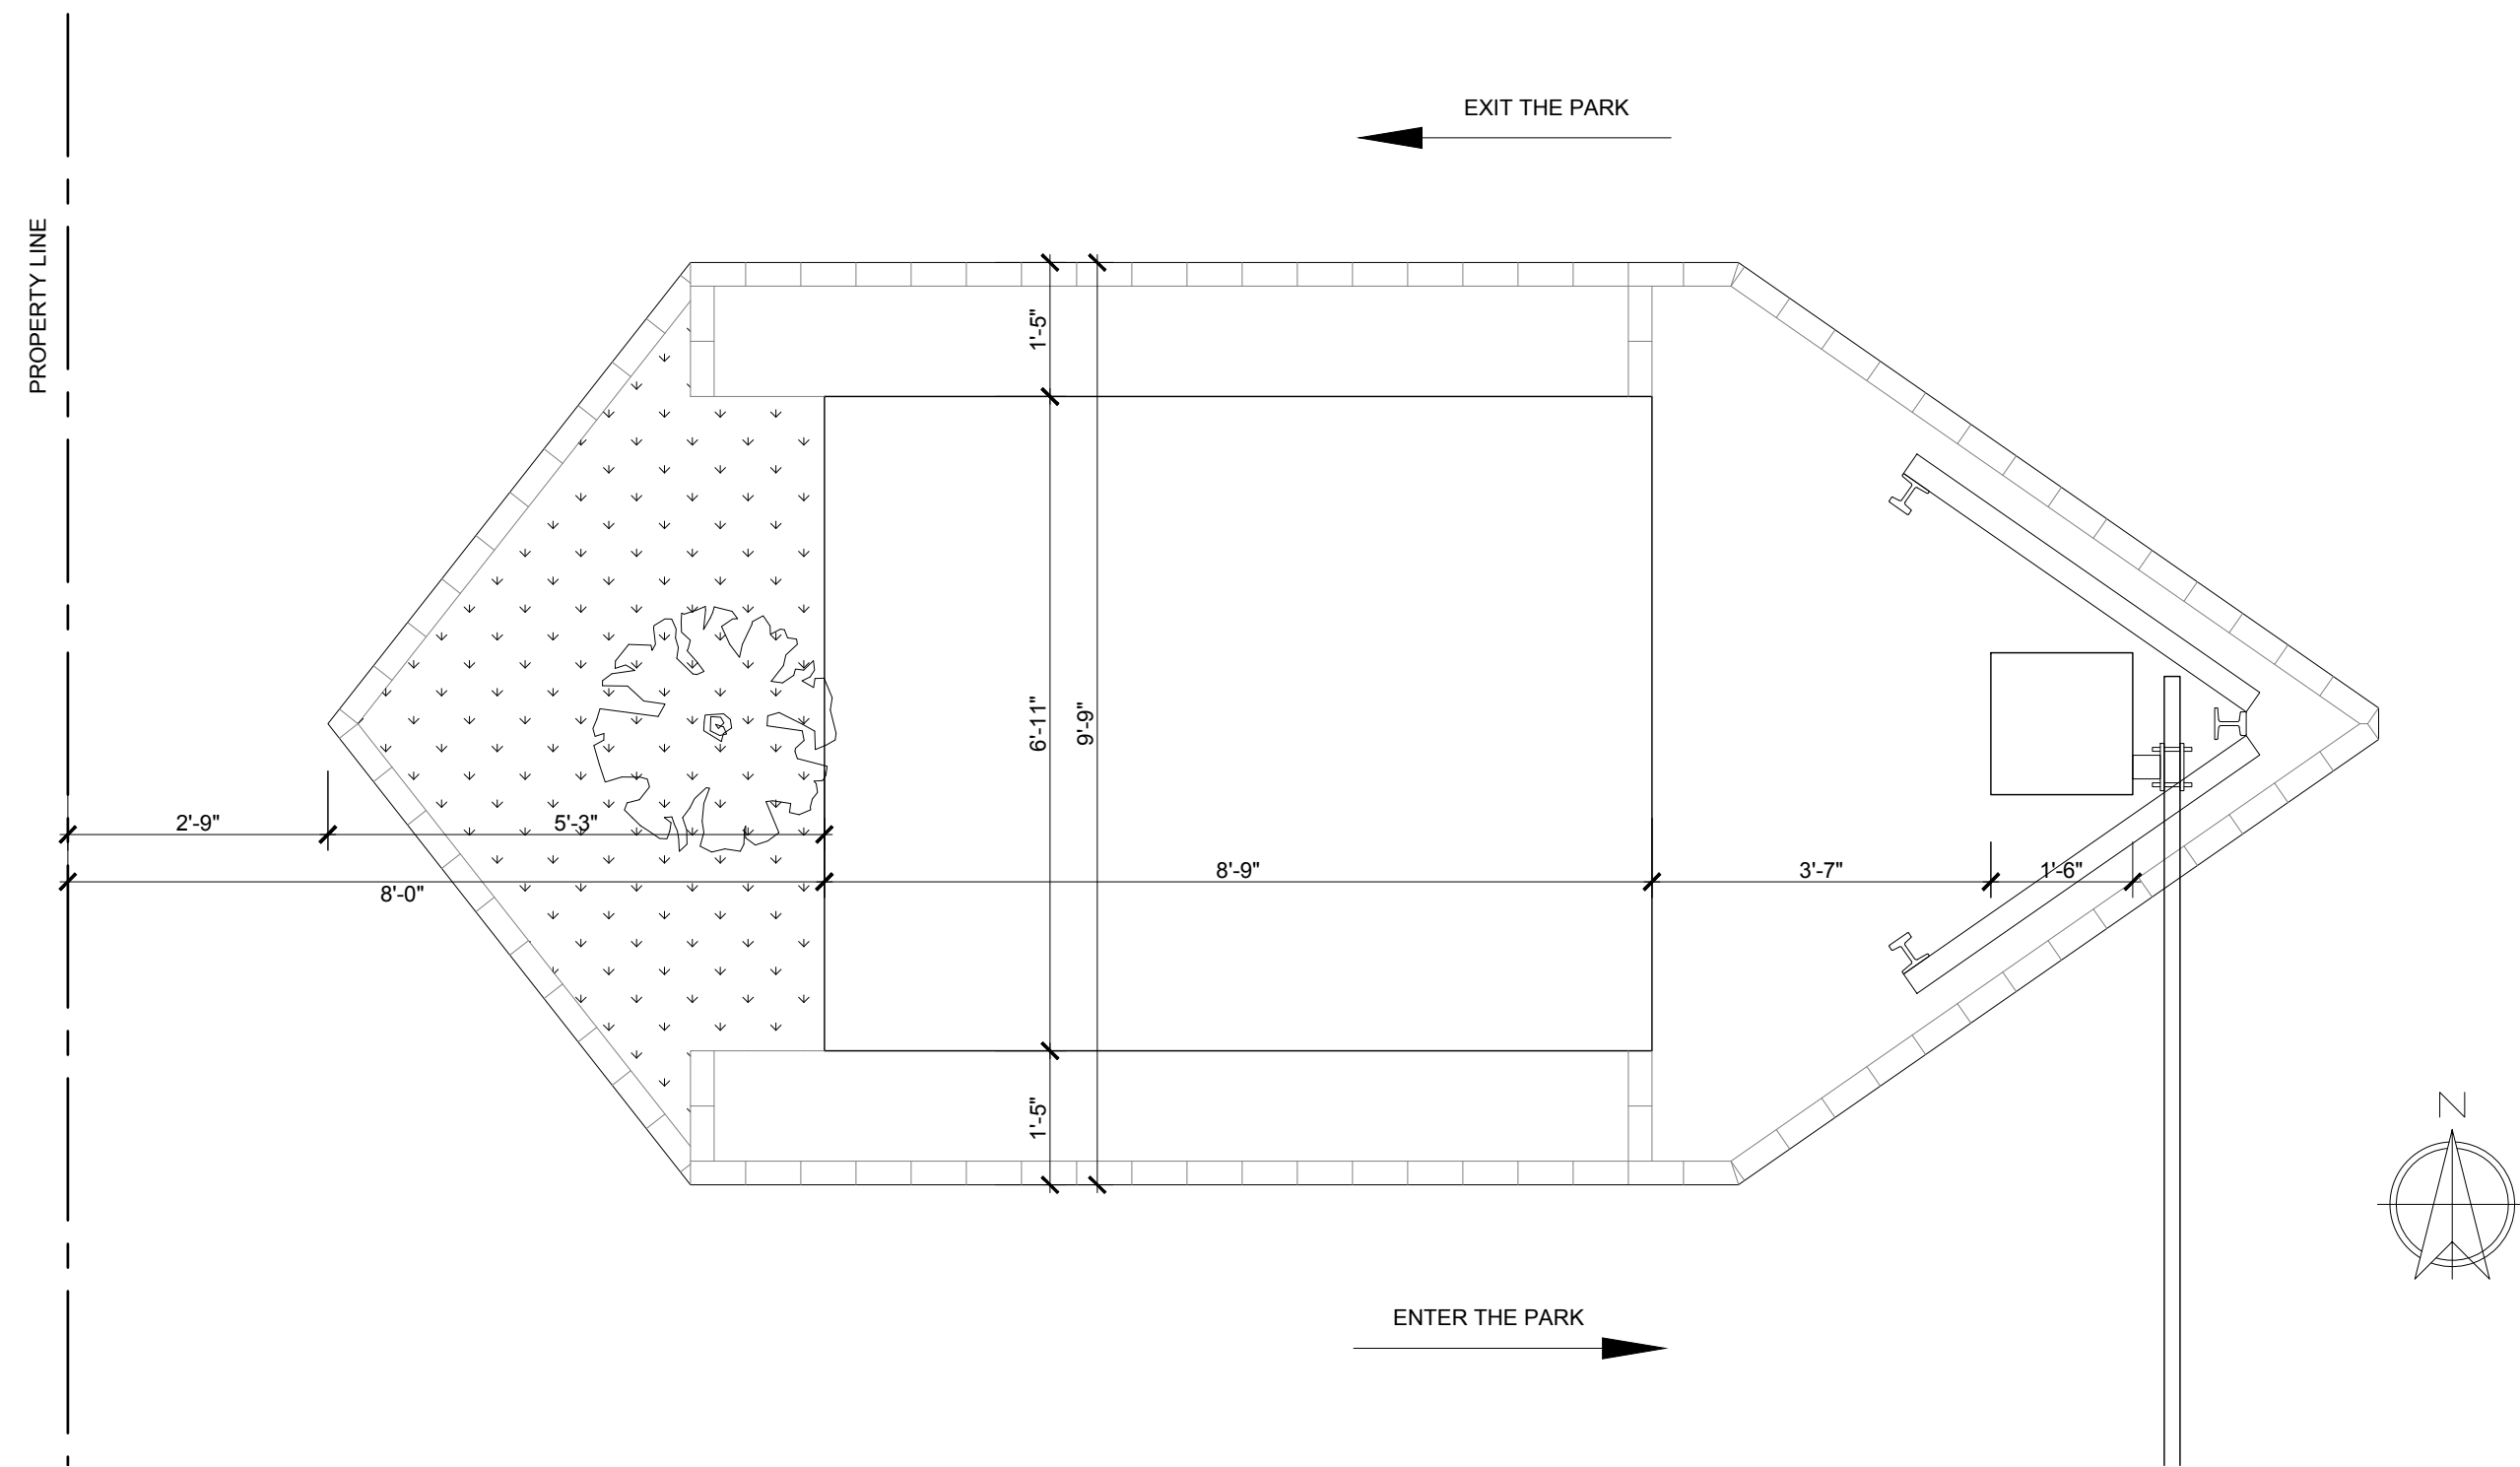


1 EXISTING CONCRETE SLAB PLAN
SCALE: 1/2" = 1'-0"

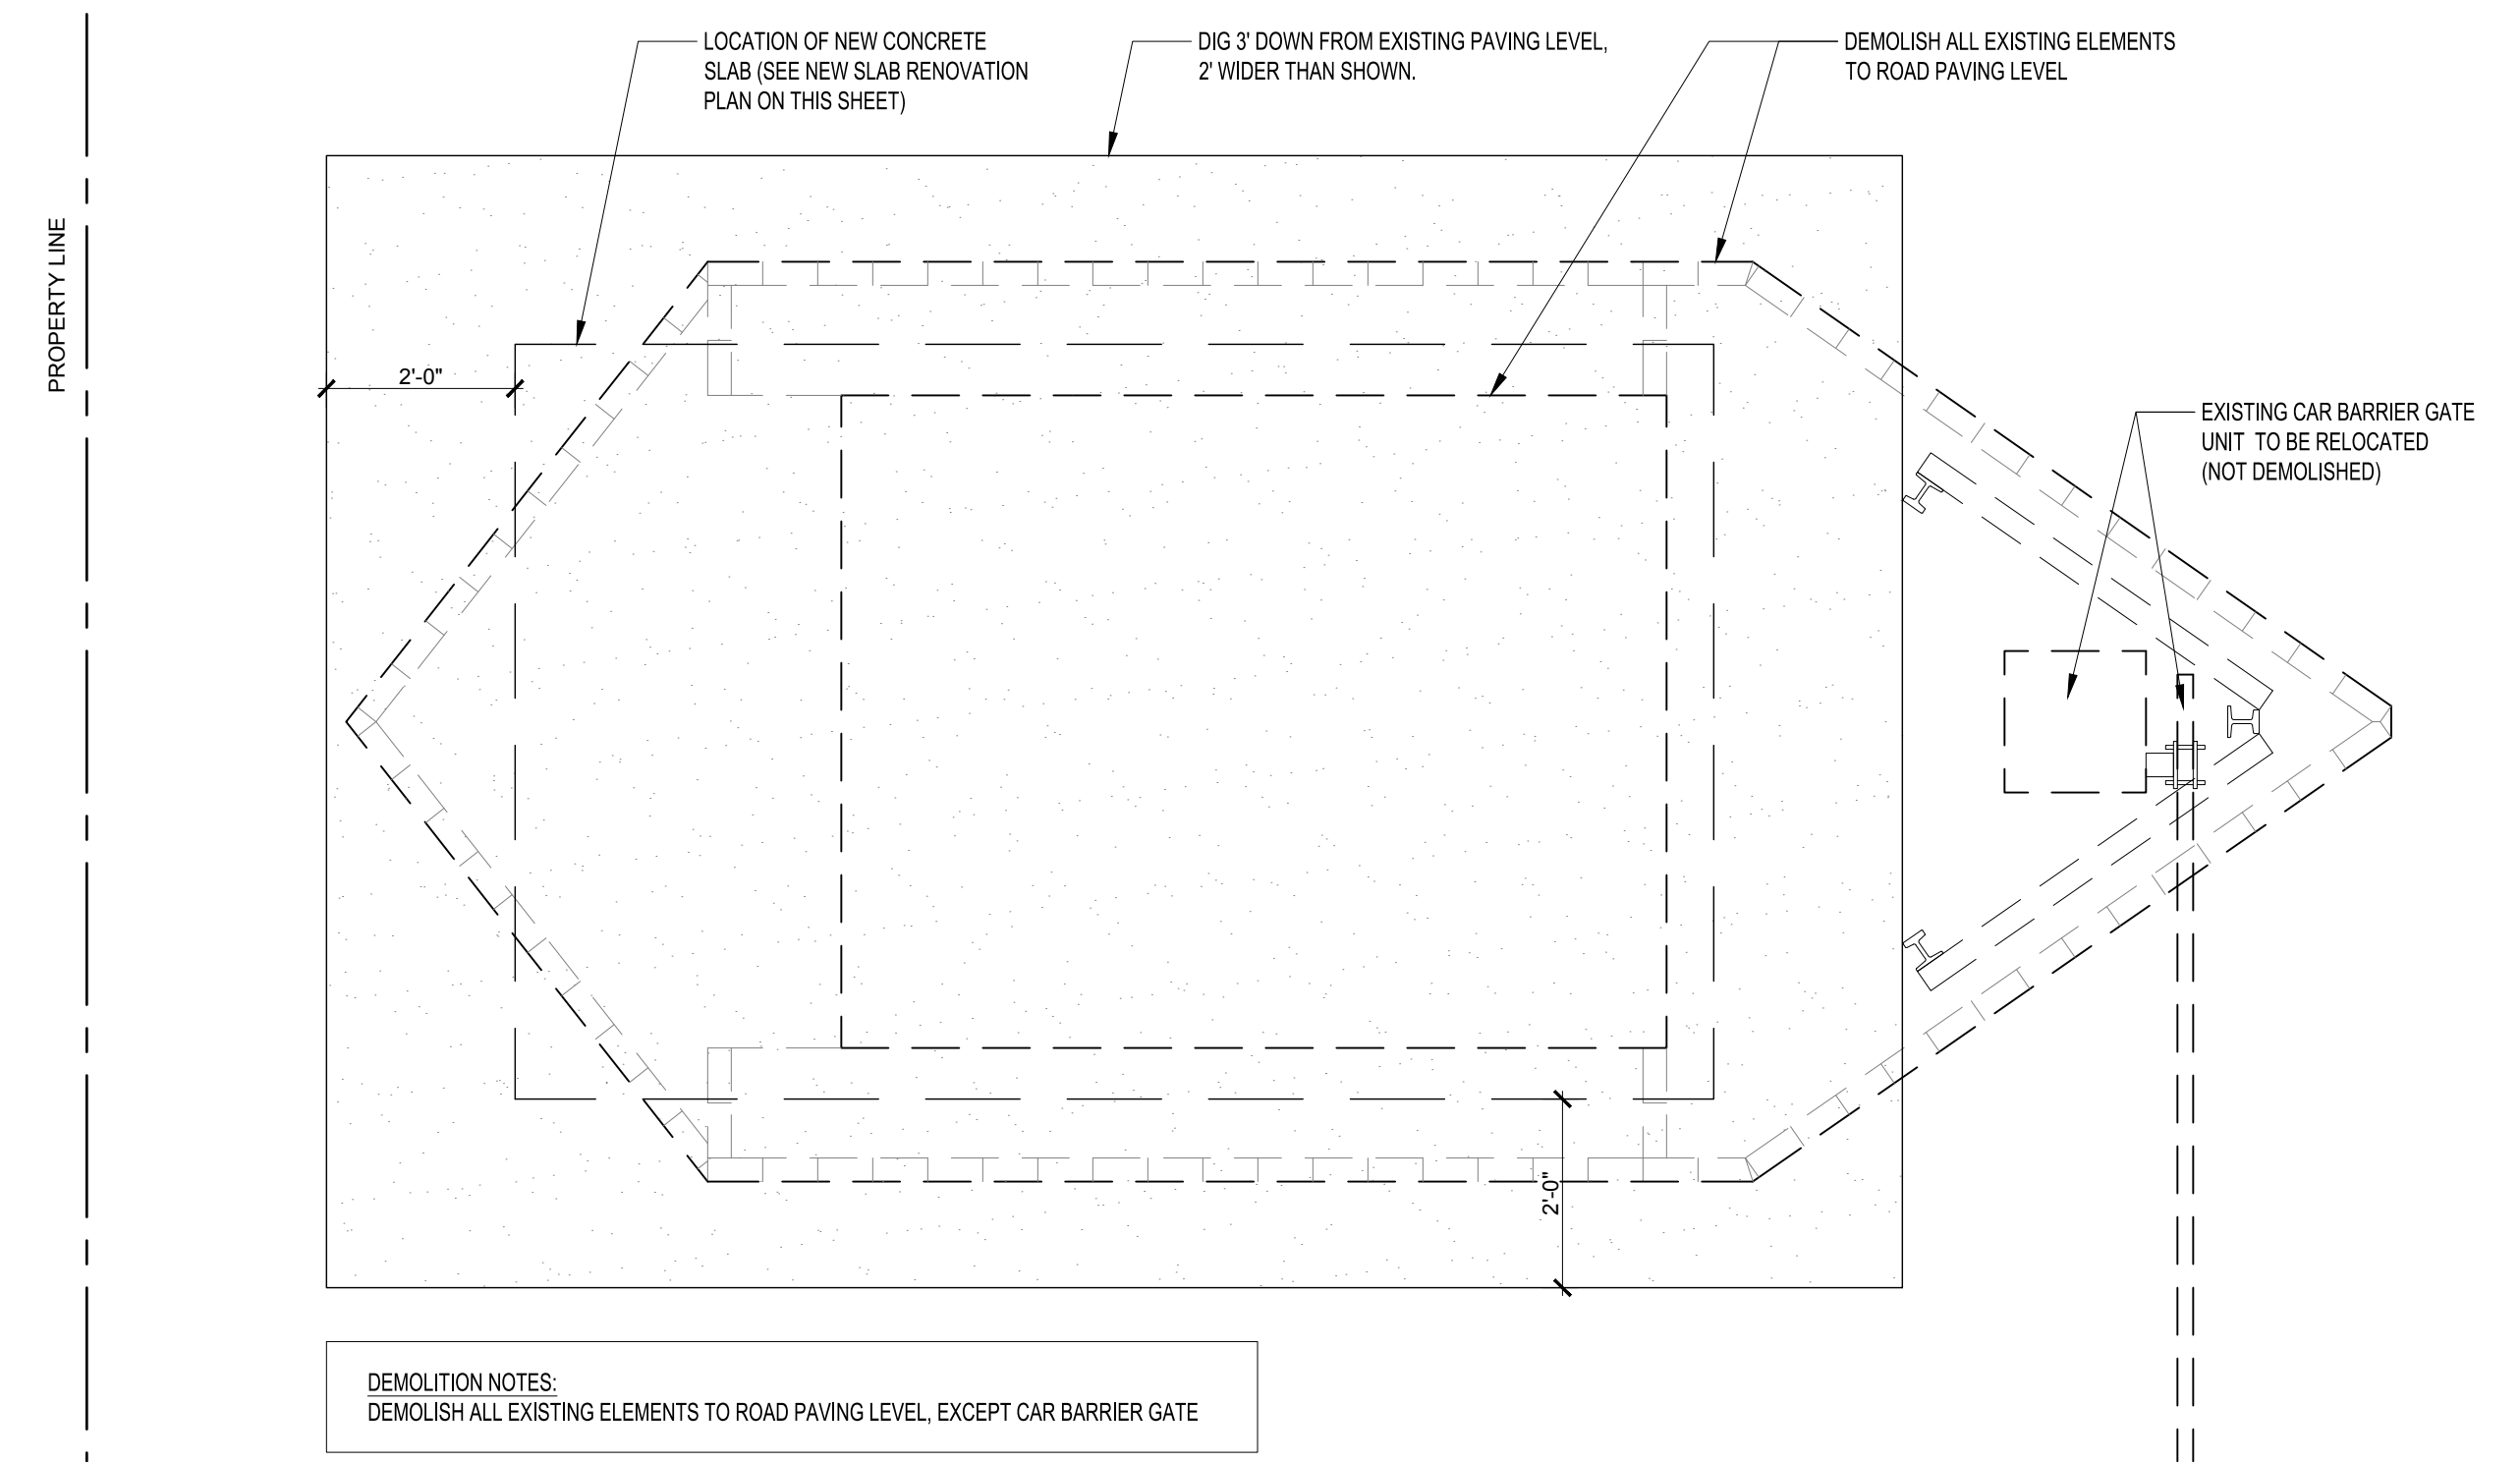

2 DEMOLITION OF EXISTING SLAB PLAN
SCALE: 1/2" = 1'-0"

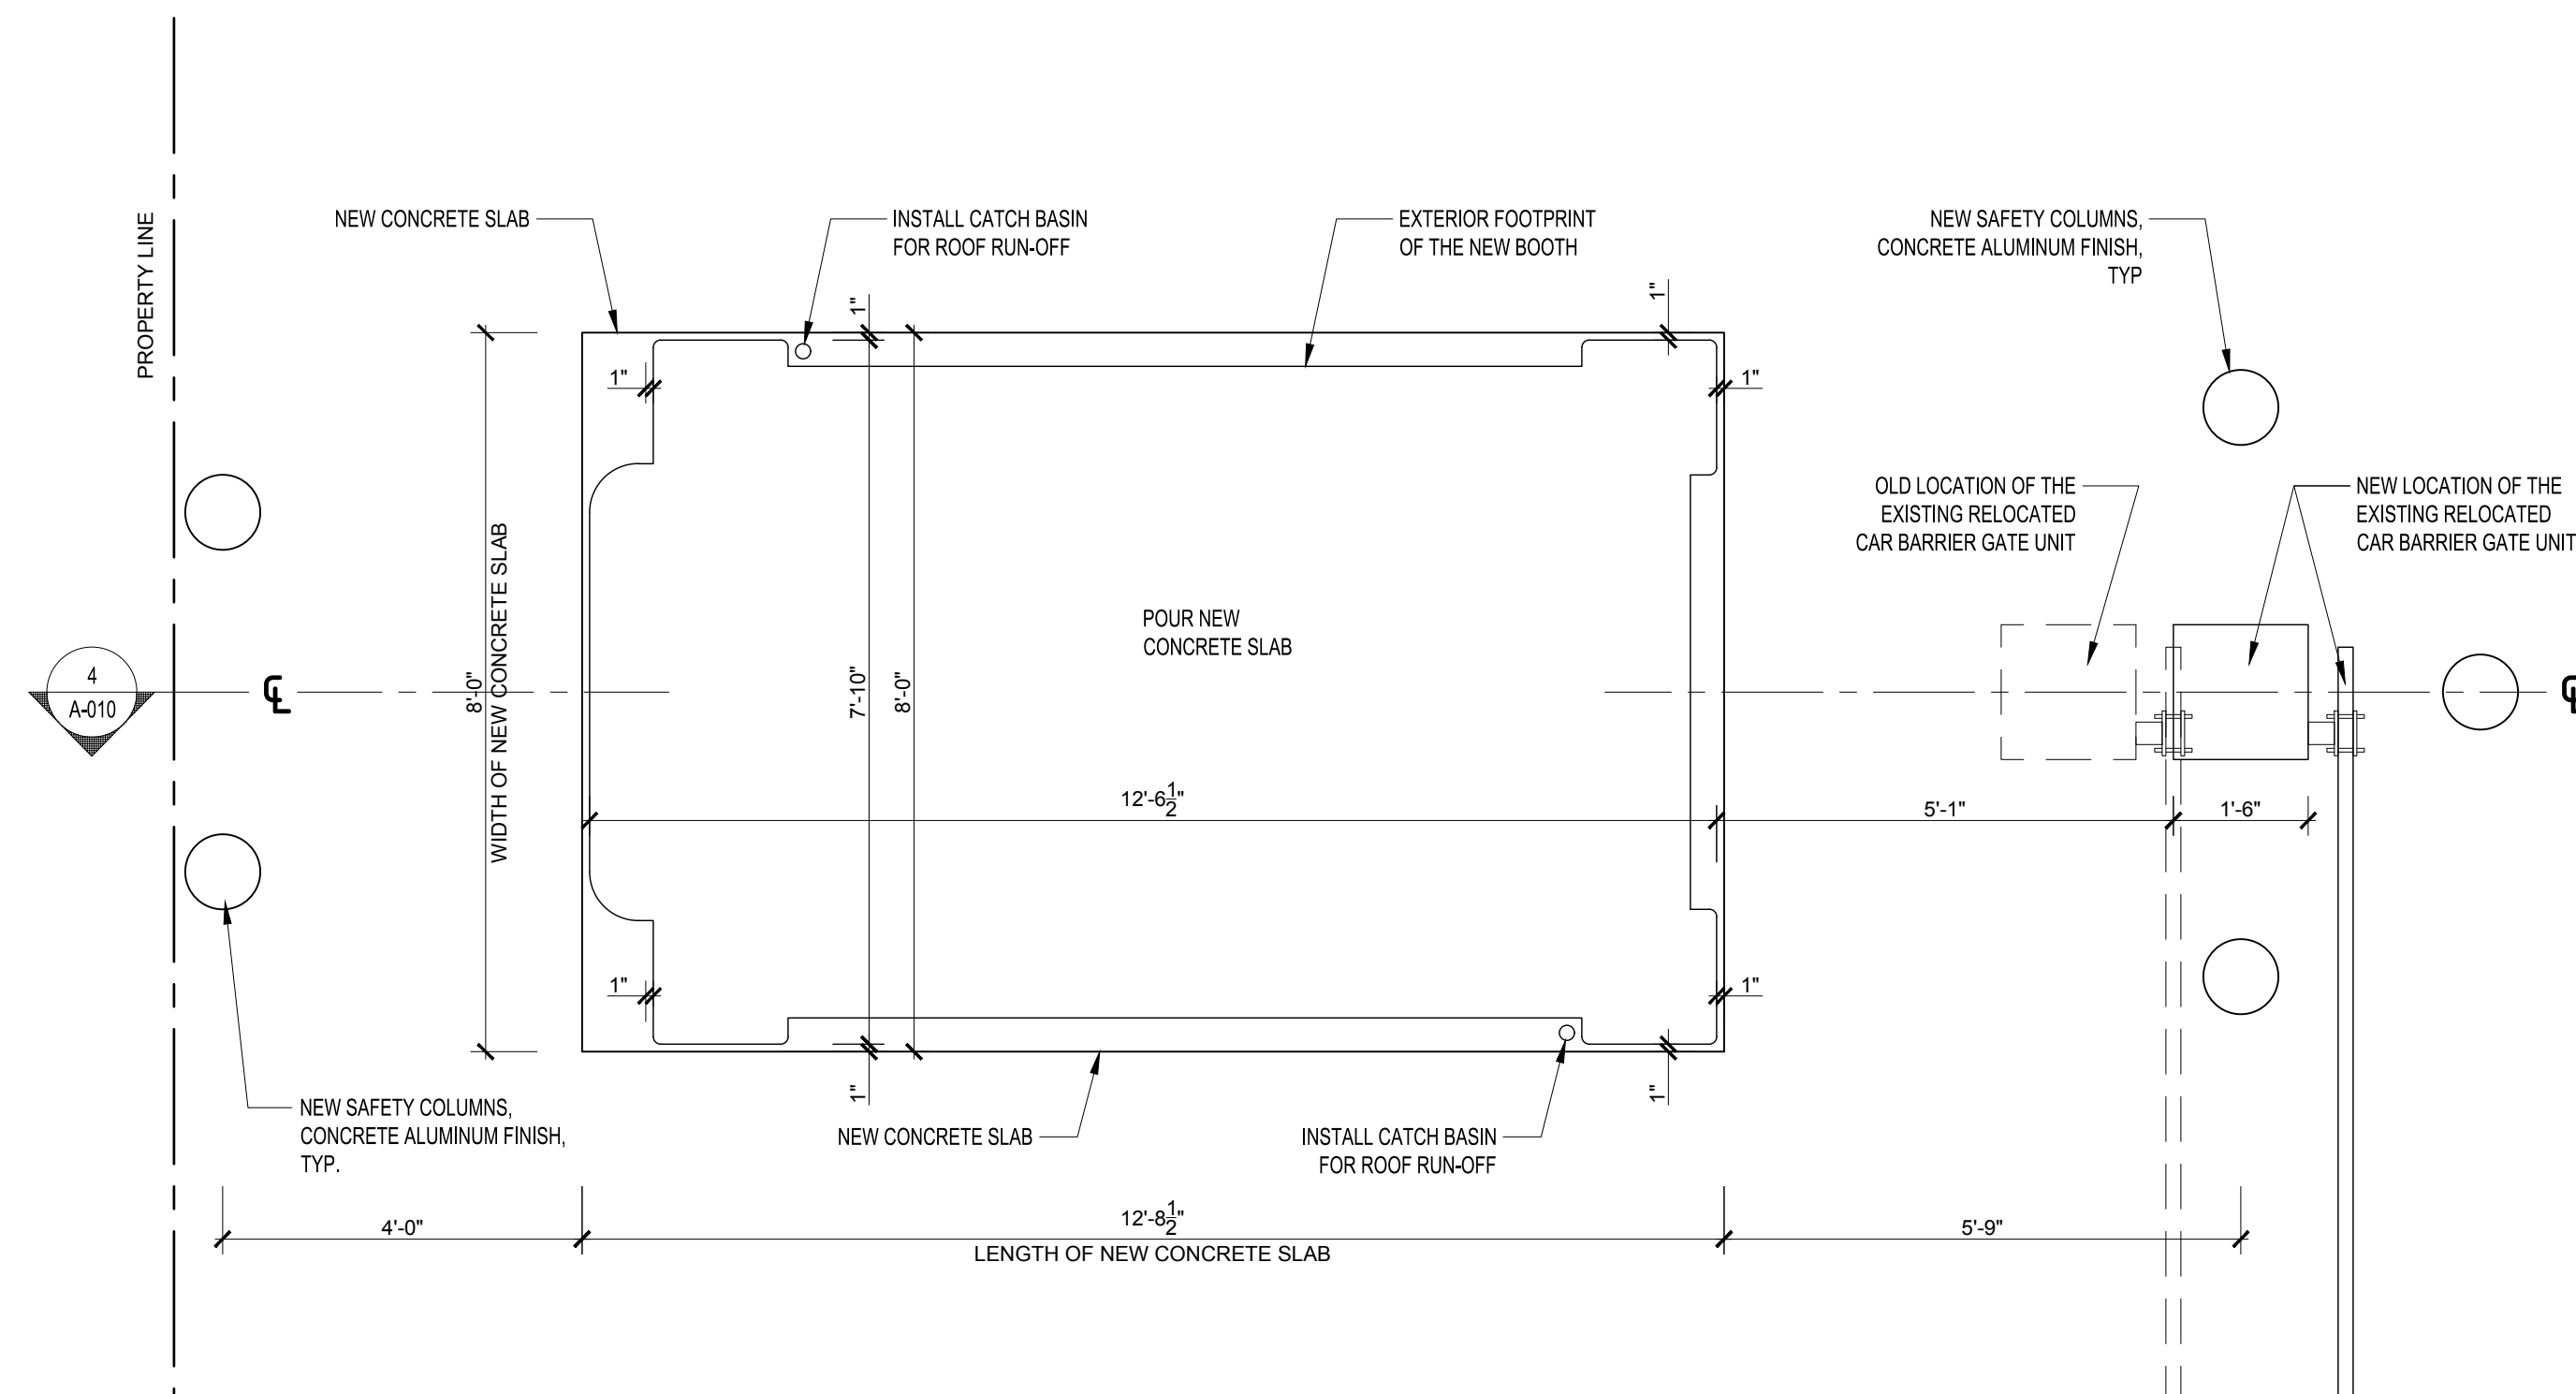

3 NEW SLAB RENOVATION PLAN
SCALE: 1/2" = 1'-0"

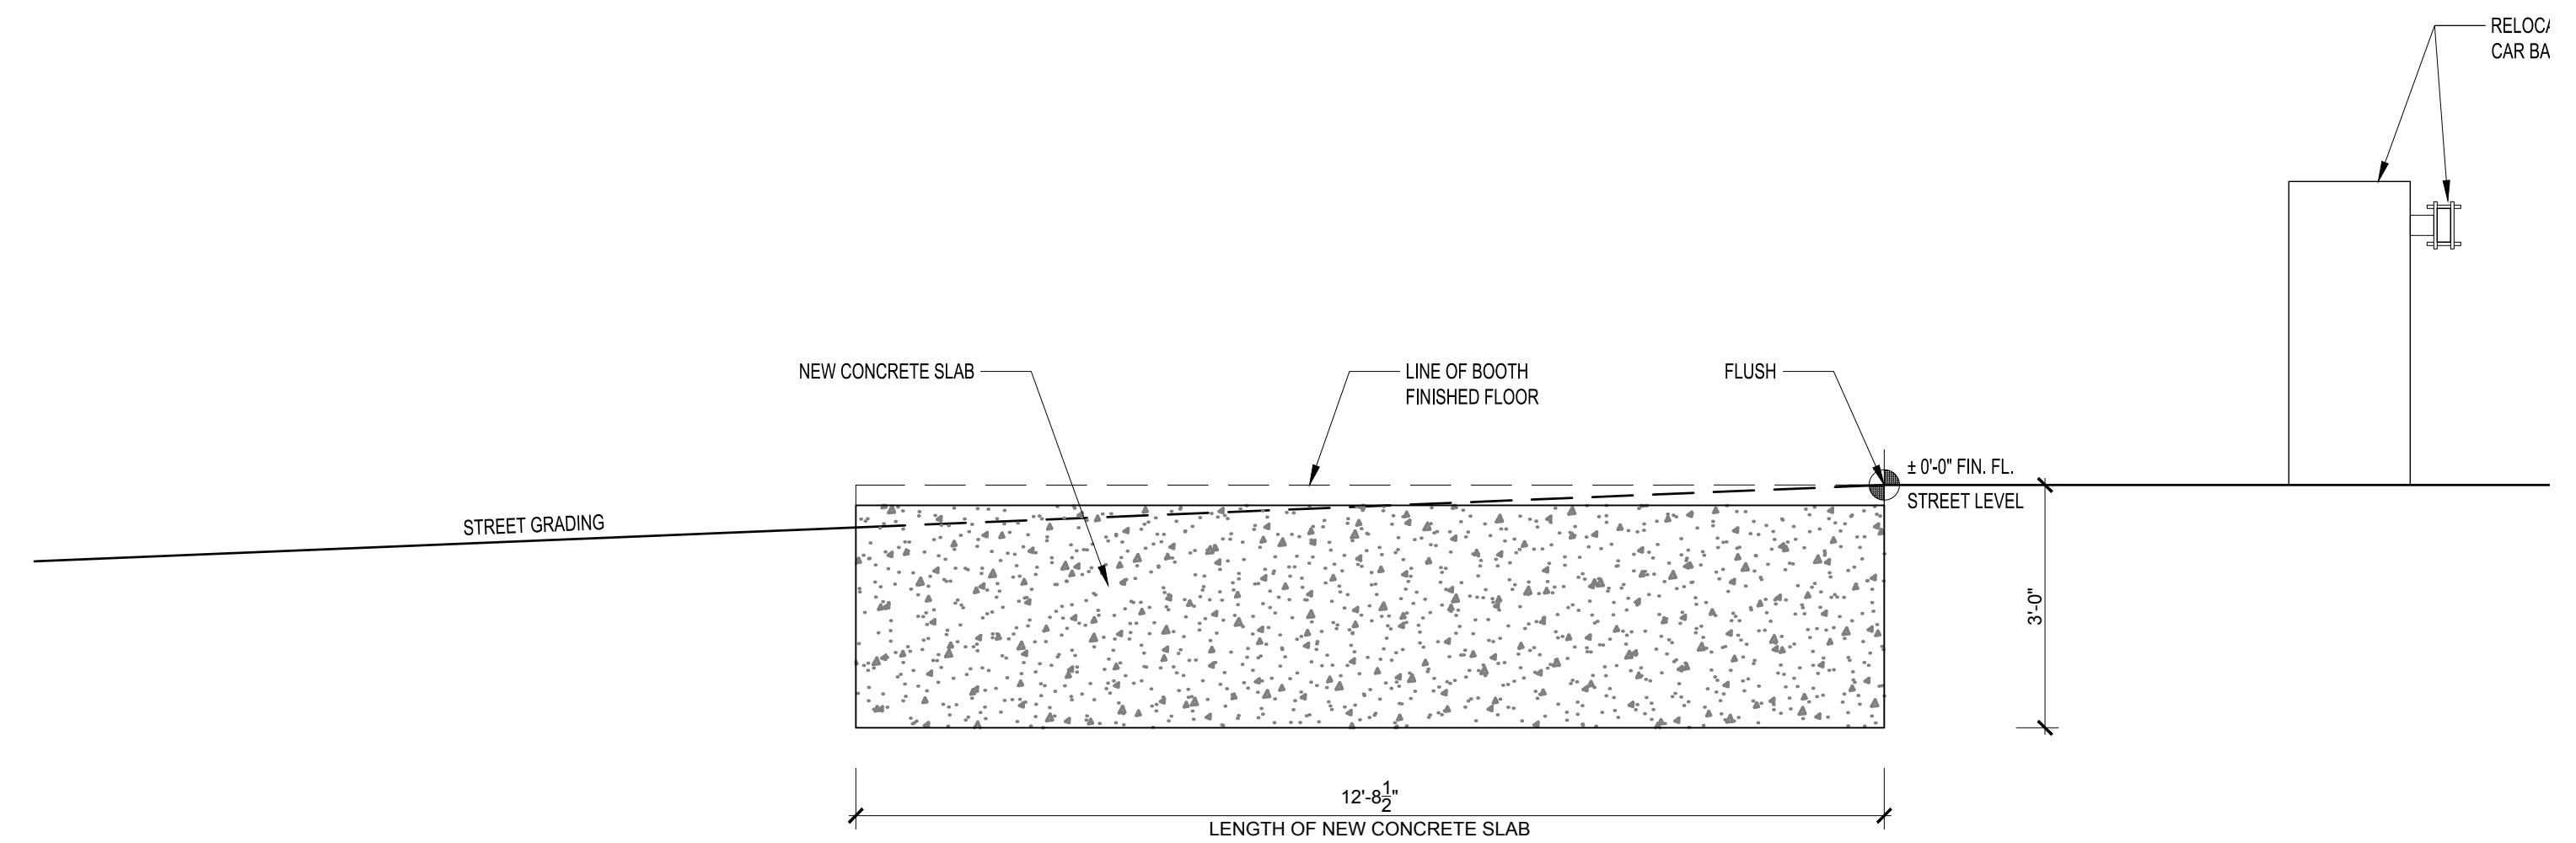


4 SECTION THROUGH EXISTING/NEW SLAB
SCALE: 1/2" = 1'-0"


TUXEDO PARK TRAFFIC BOOTH

DATE: 11-15-2018


PAGE: A-010

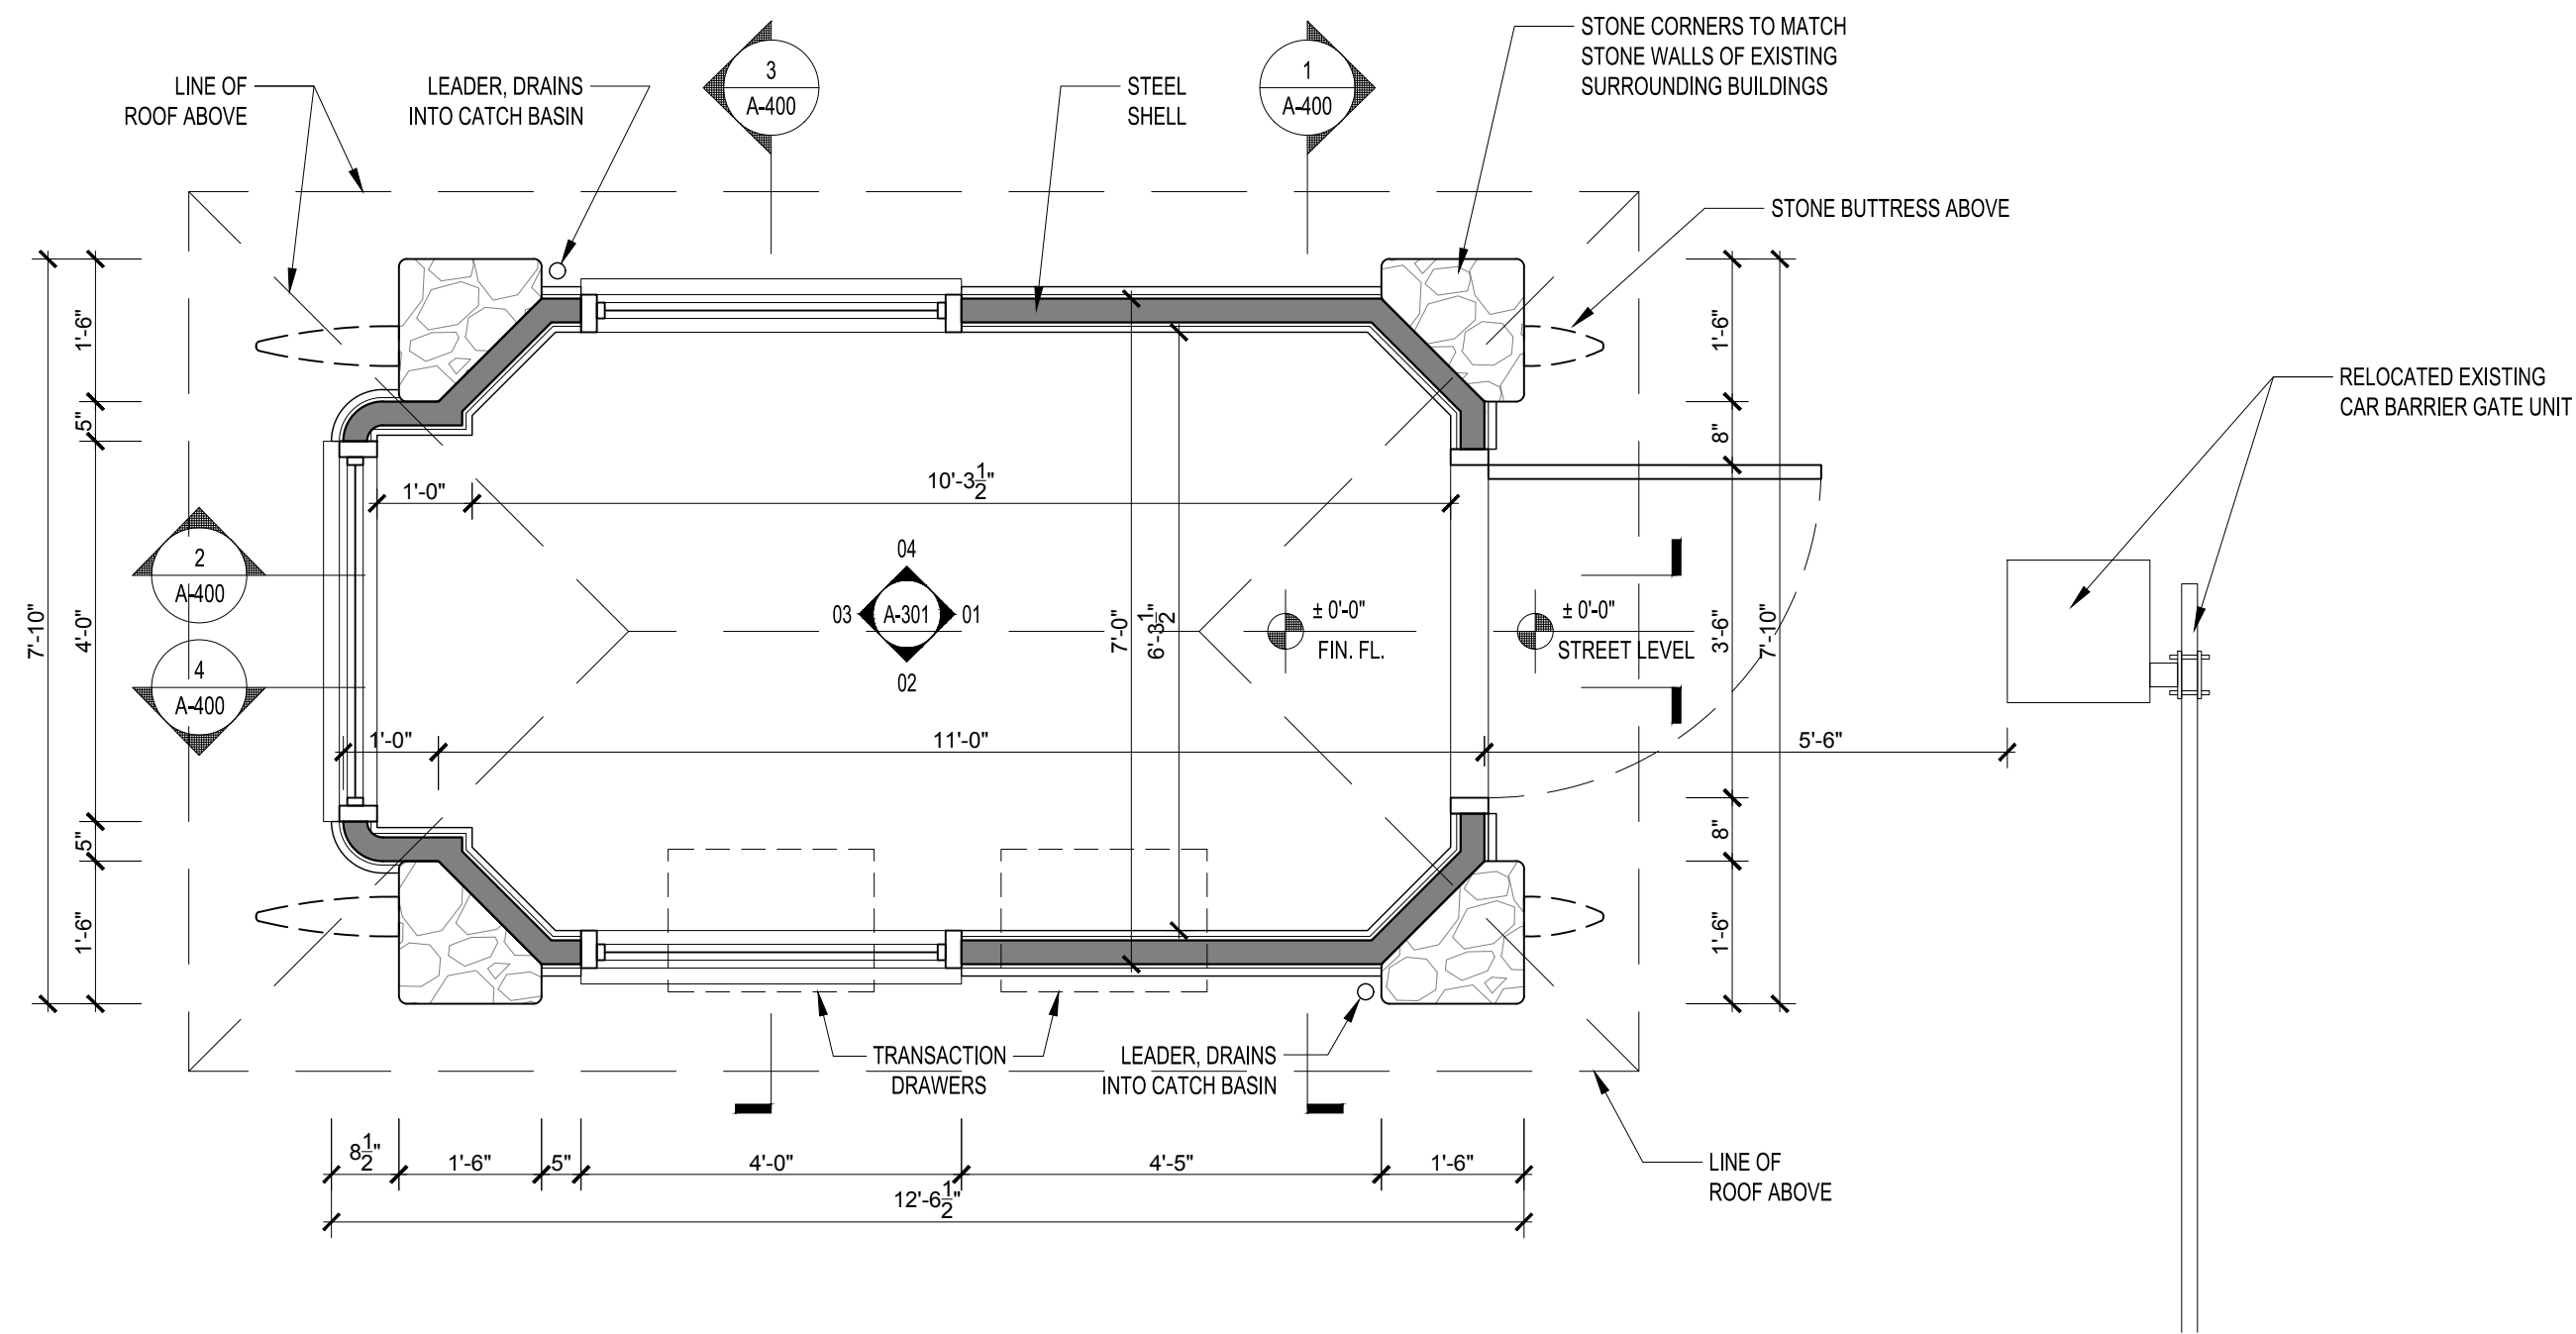


1 FLOOR PLAN
SCALE: 1/2" = 1'-0"

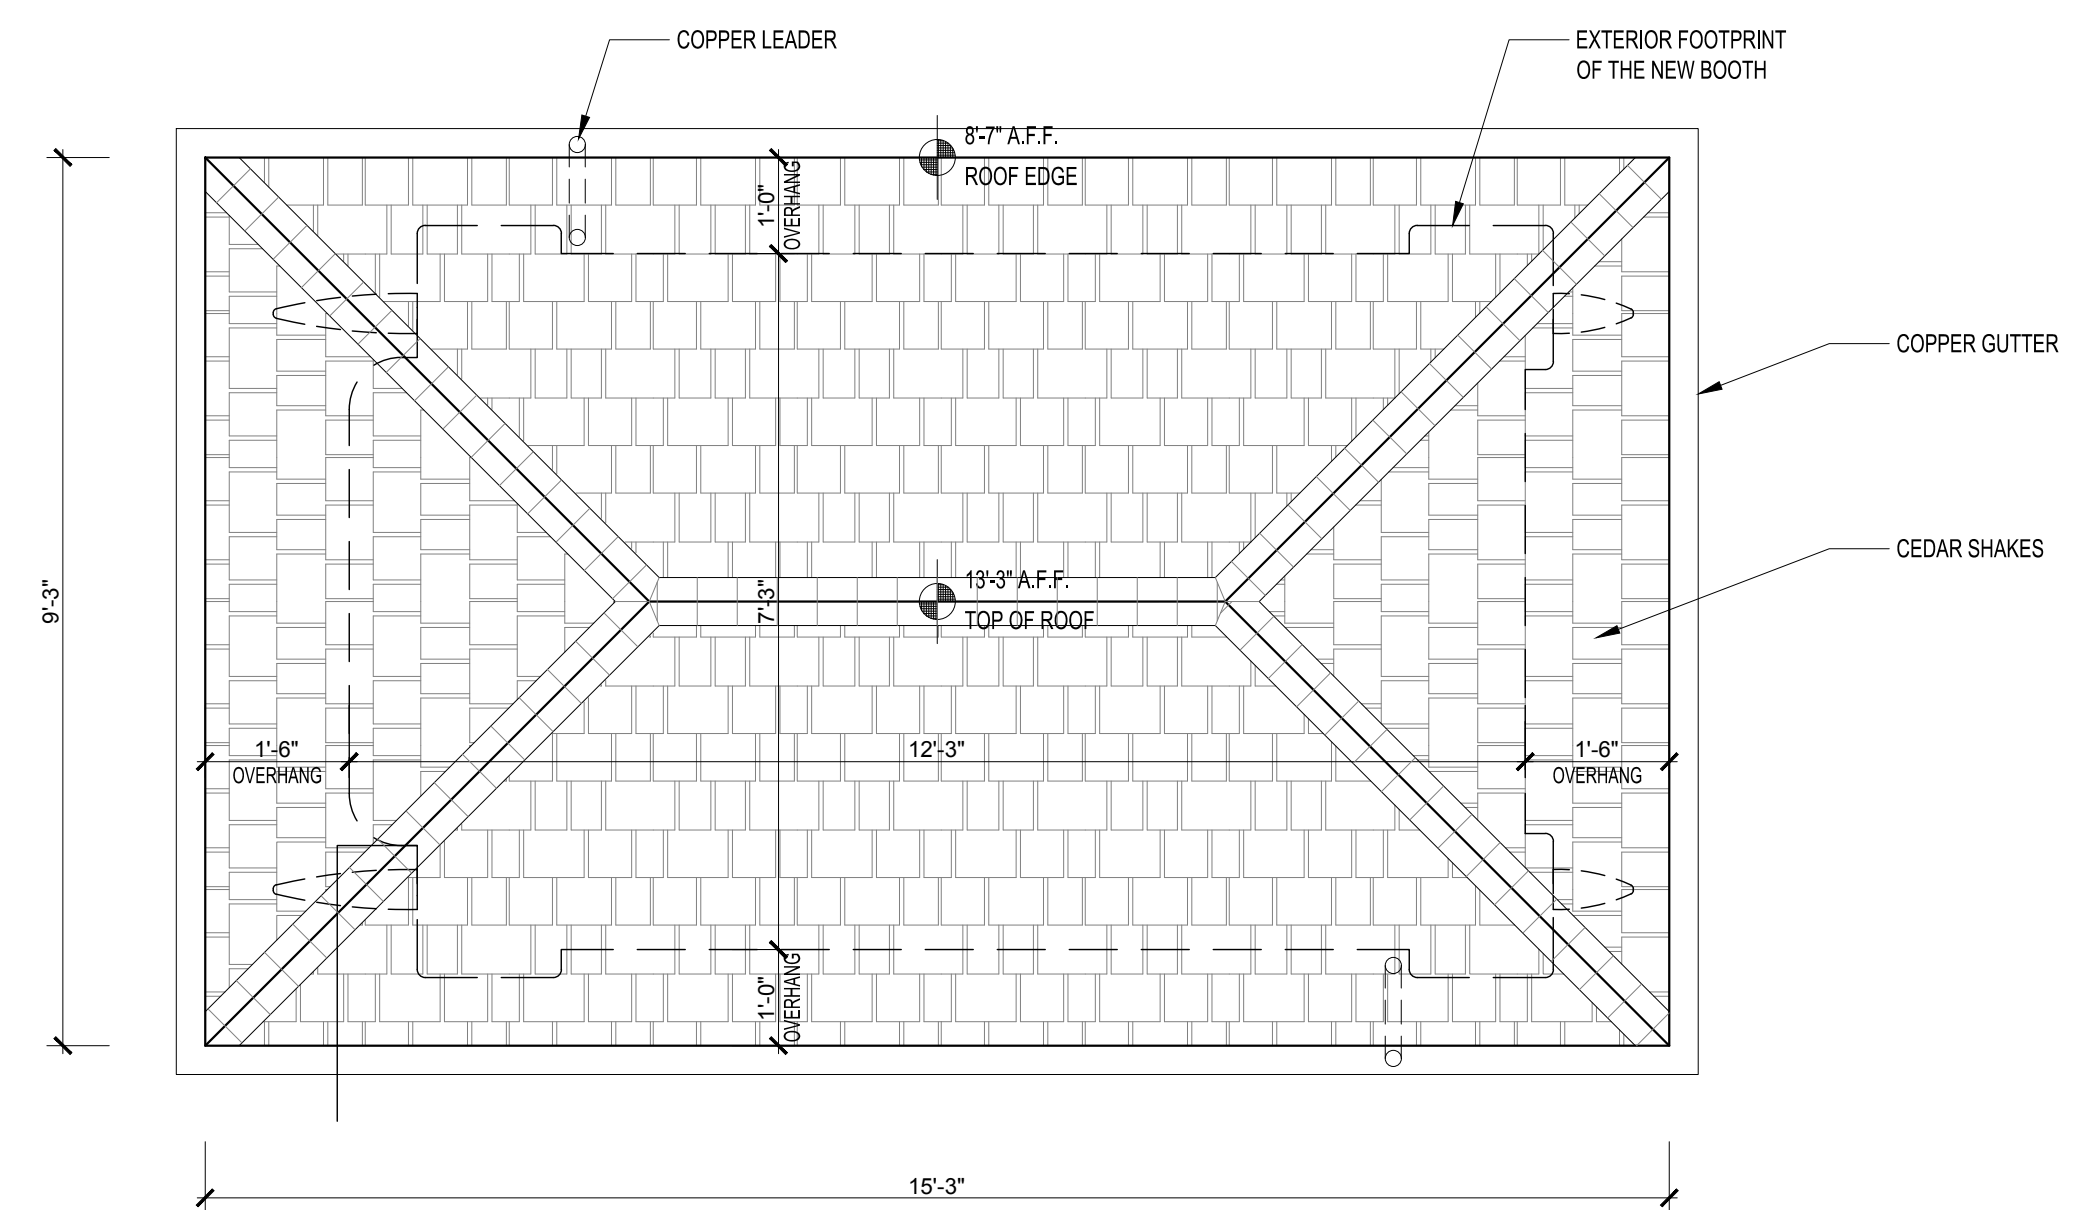

2 ROOF PLAN
SCALE: 1/2" = 1'-0"

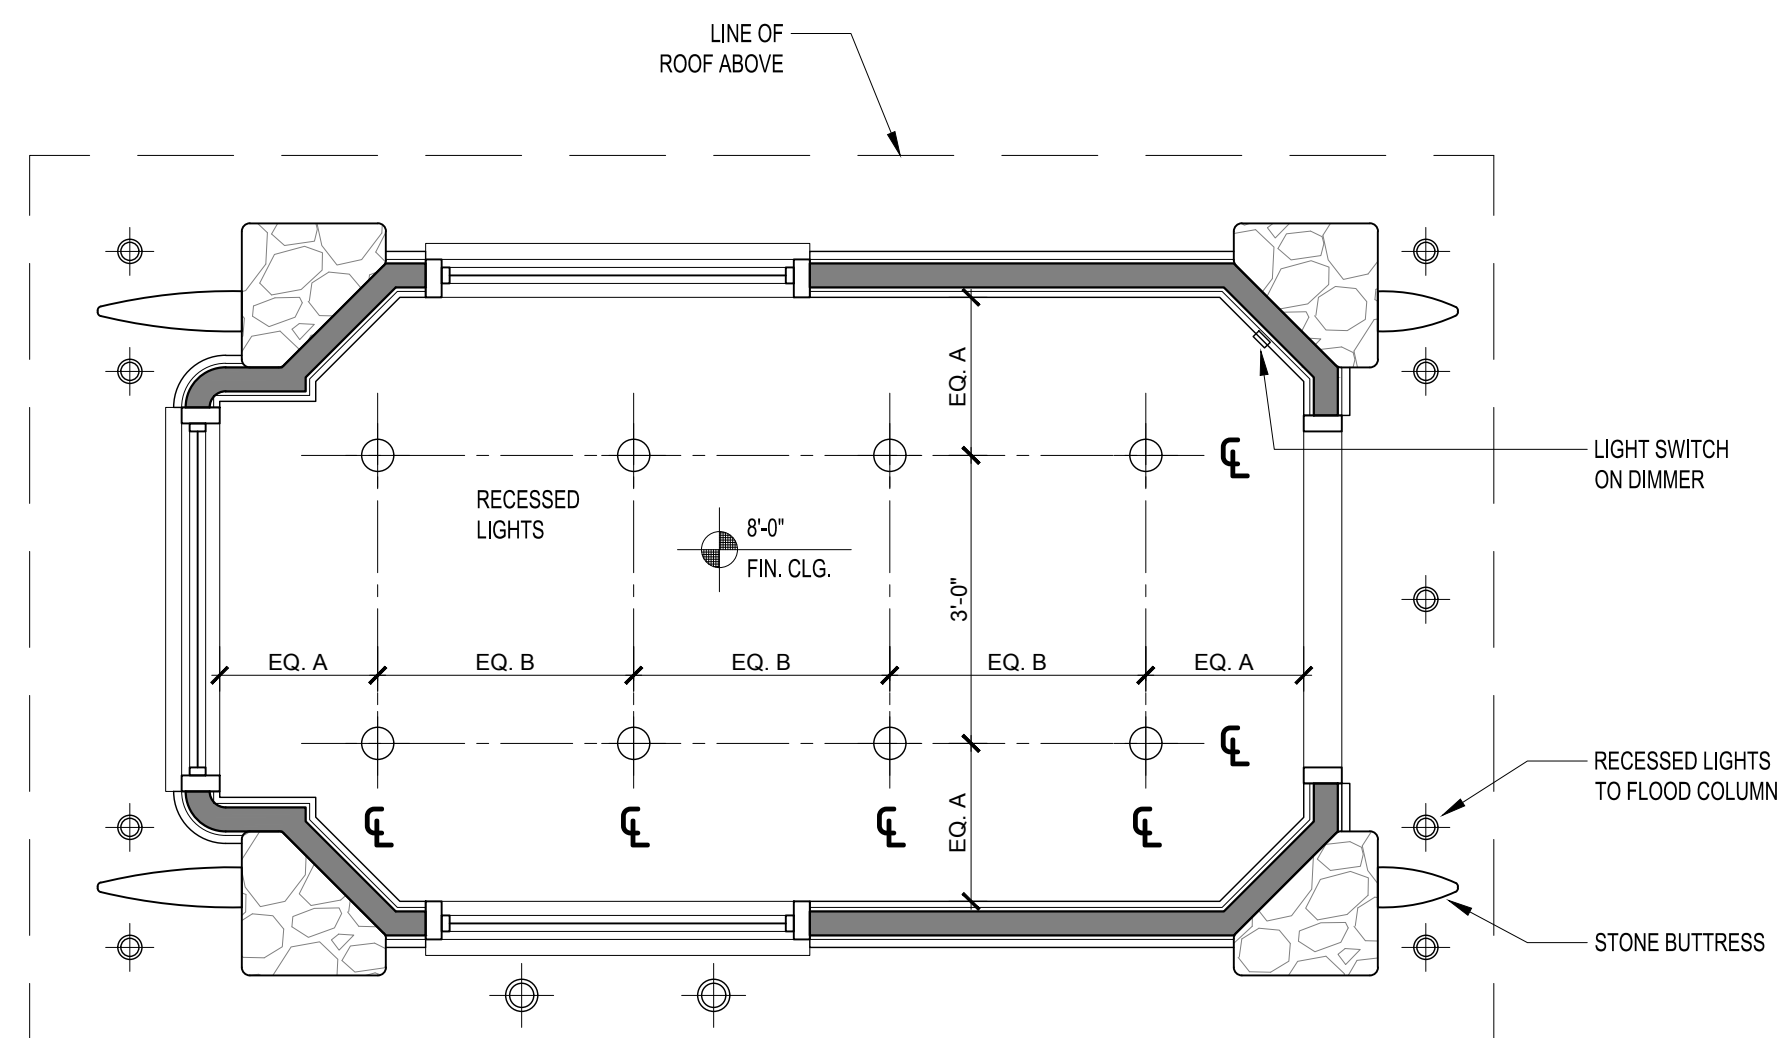

3 REFLECTED CEILING PLAN
SCALE: 1/2" = 1'-0"

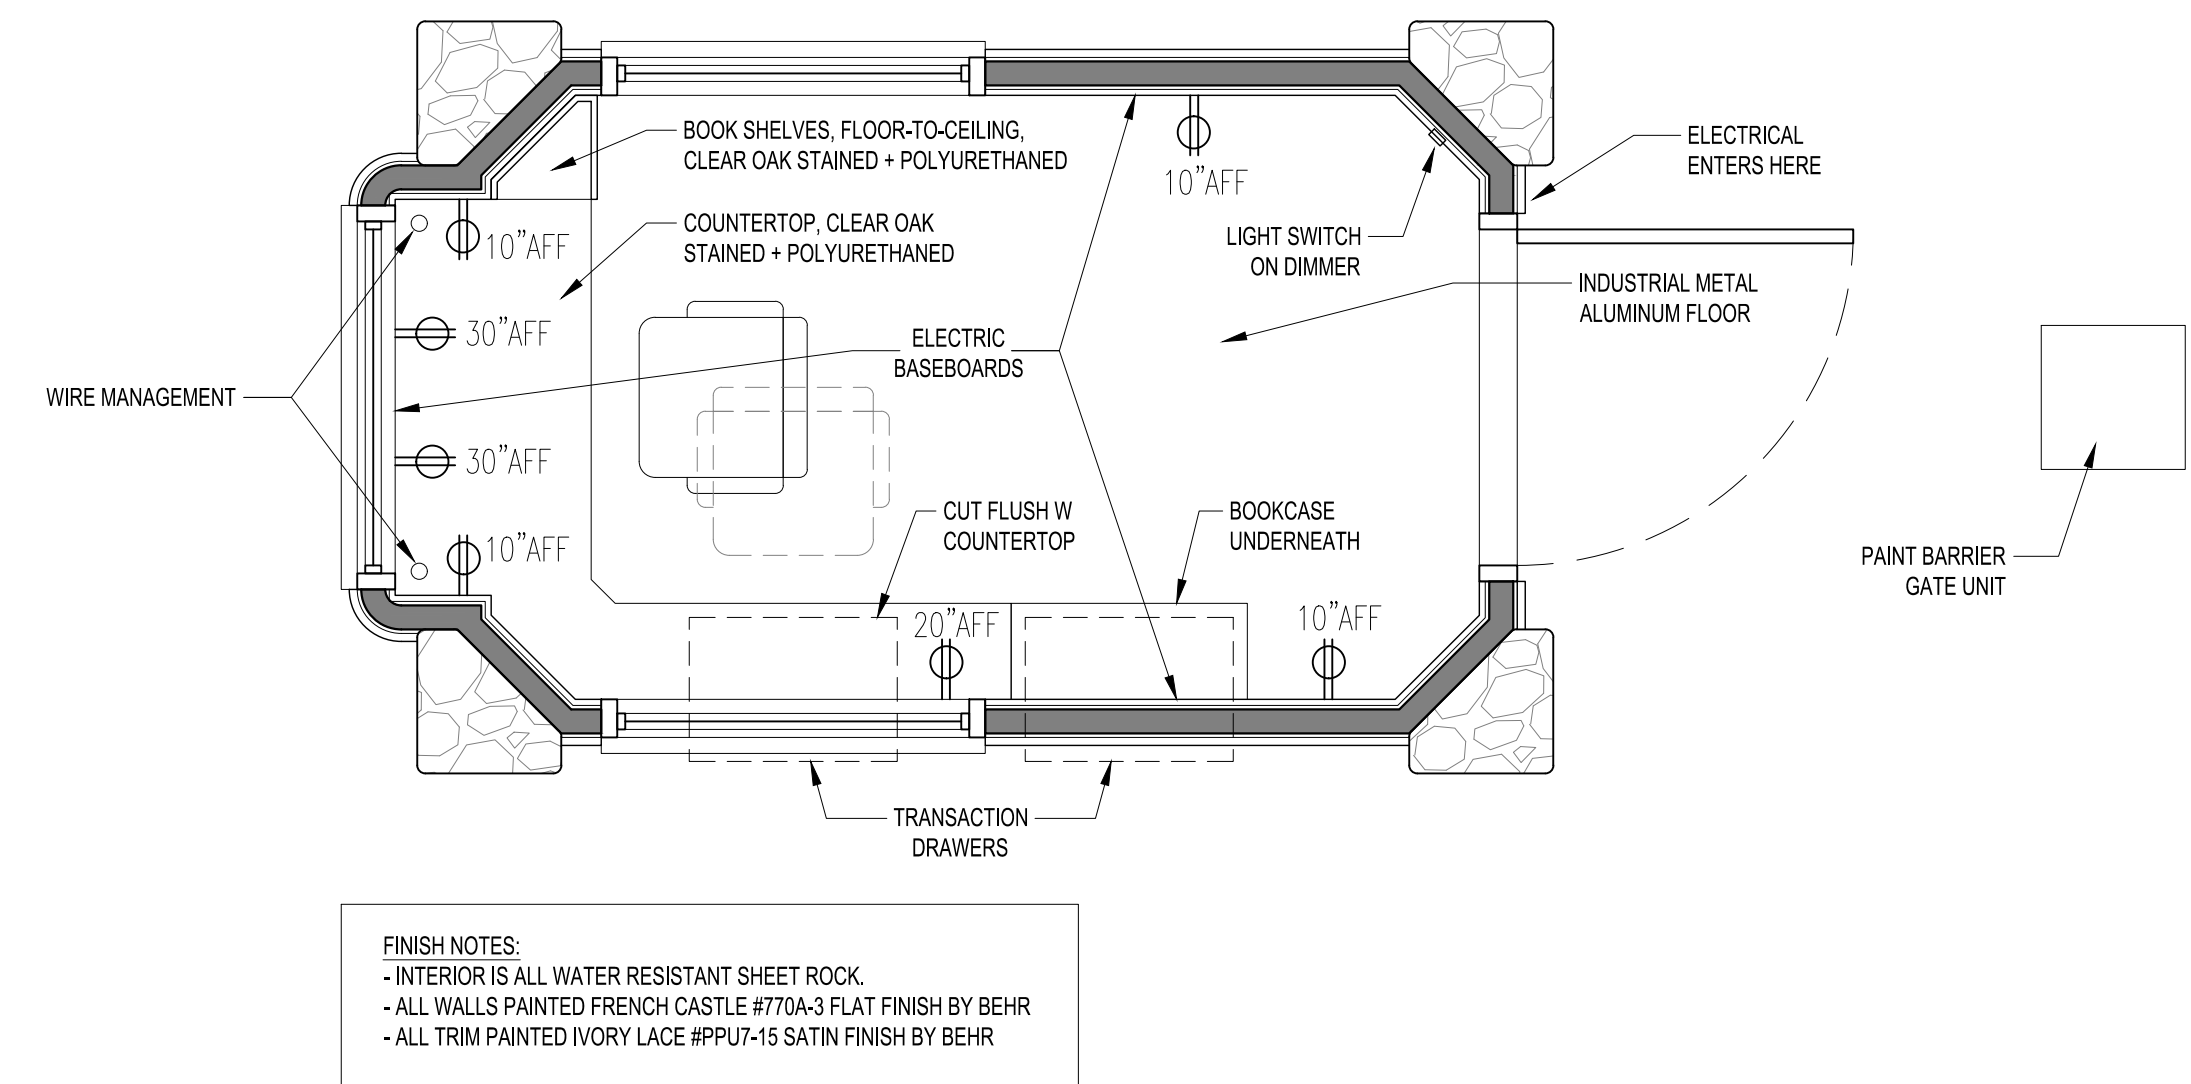


4 FURNITURE & FINISH PLAN
SCALE: 1/2" = 1'-0"

FINISH NOTES:
- INTERIOR IS ALL WATER RESISTANT SHEET ROCK.
- ALL WALLS PAINTED FRENCH CASTLE #770A-3 FLAT FINISH BY BEHR
- ALL TRIM PAINTED IVORY LACE #PPU7-15 SATIN FINISH BY BEHR


TUXEDO PARK TRAFFIC BOOTH

DATE: 11-15-2018


PAGE: A-100

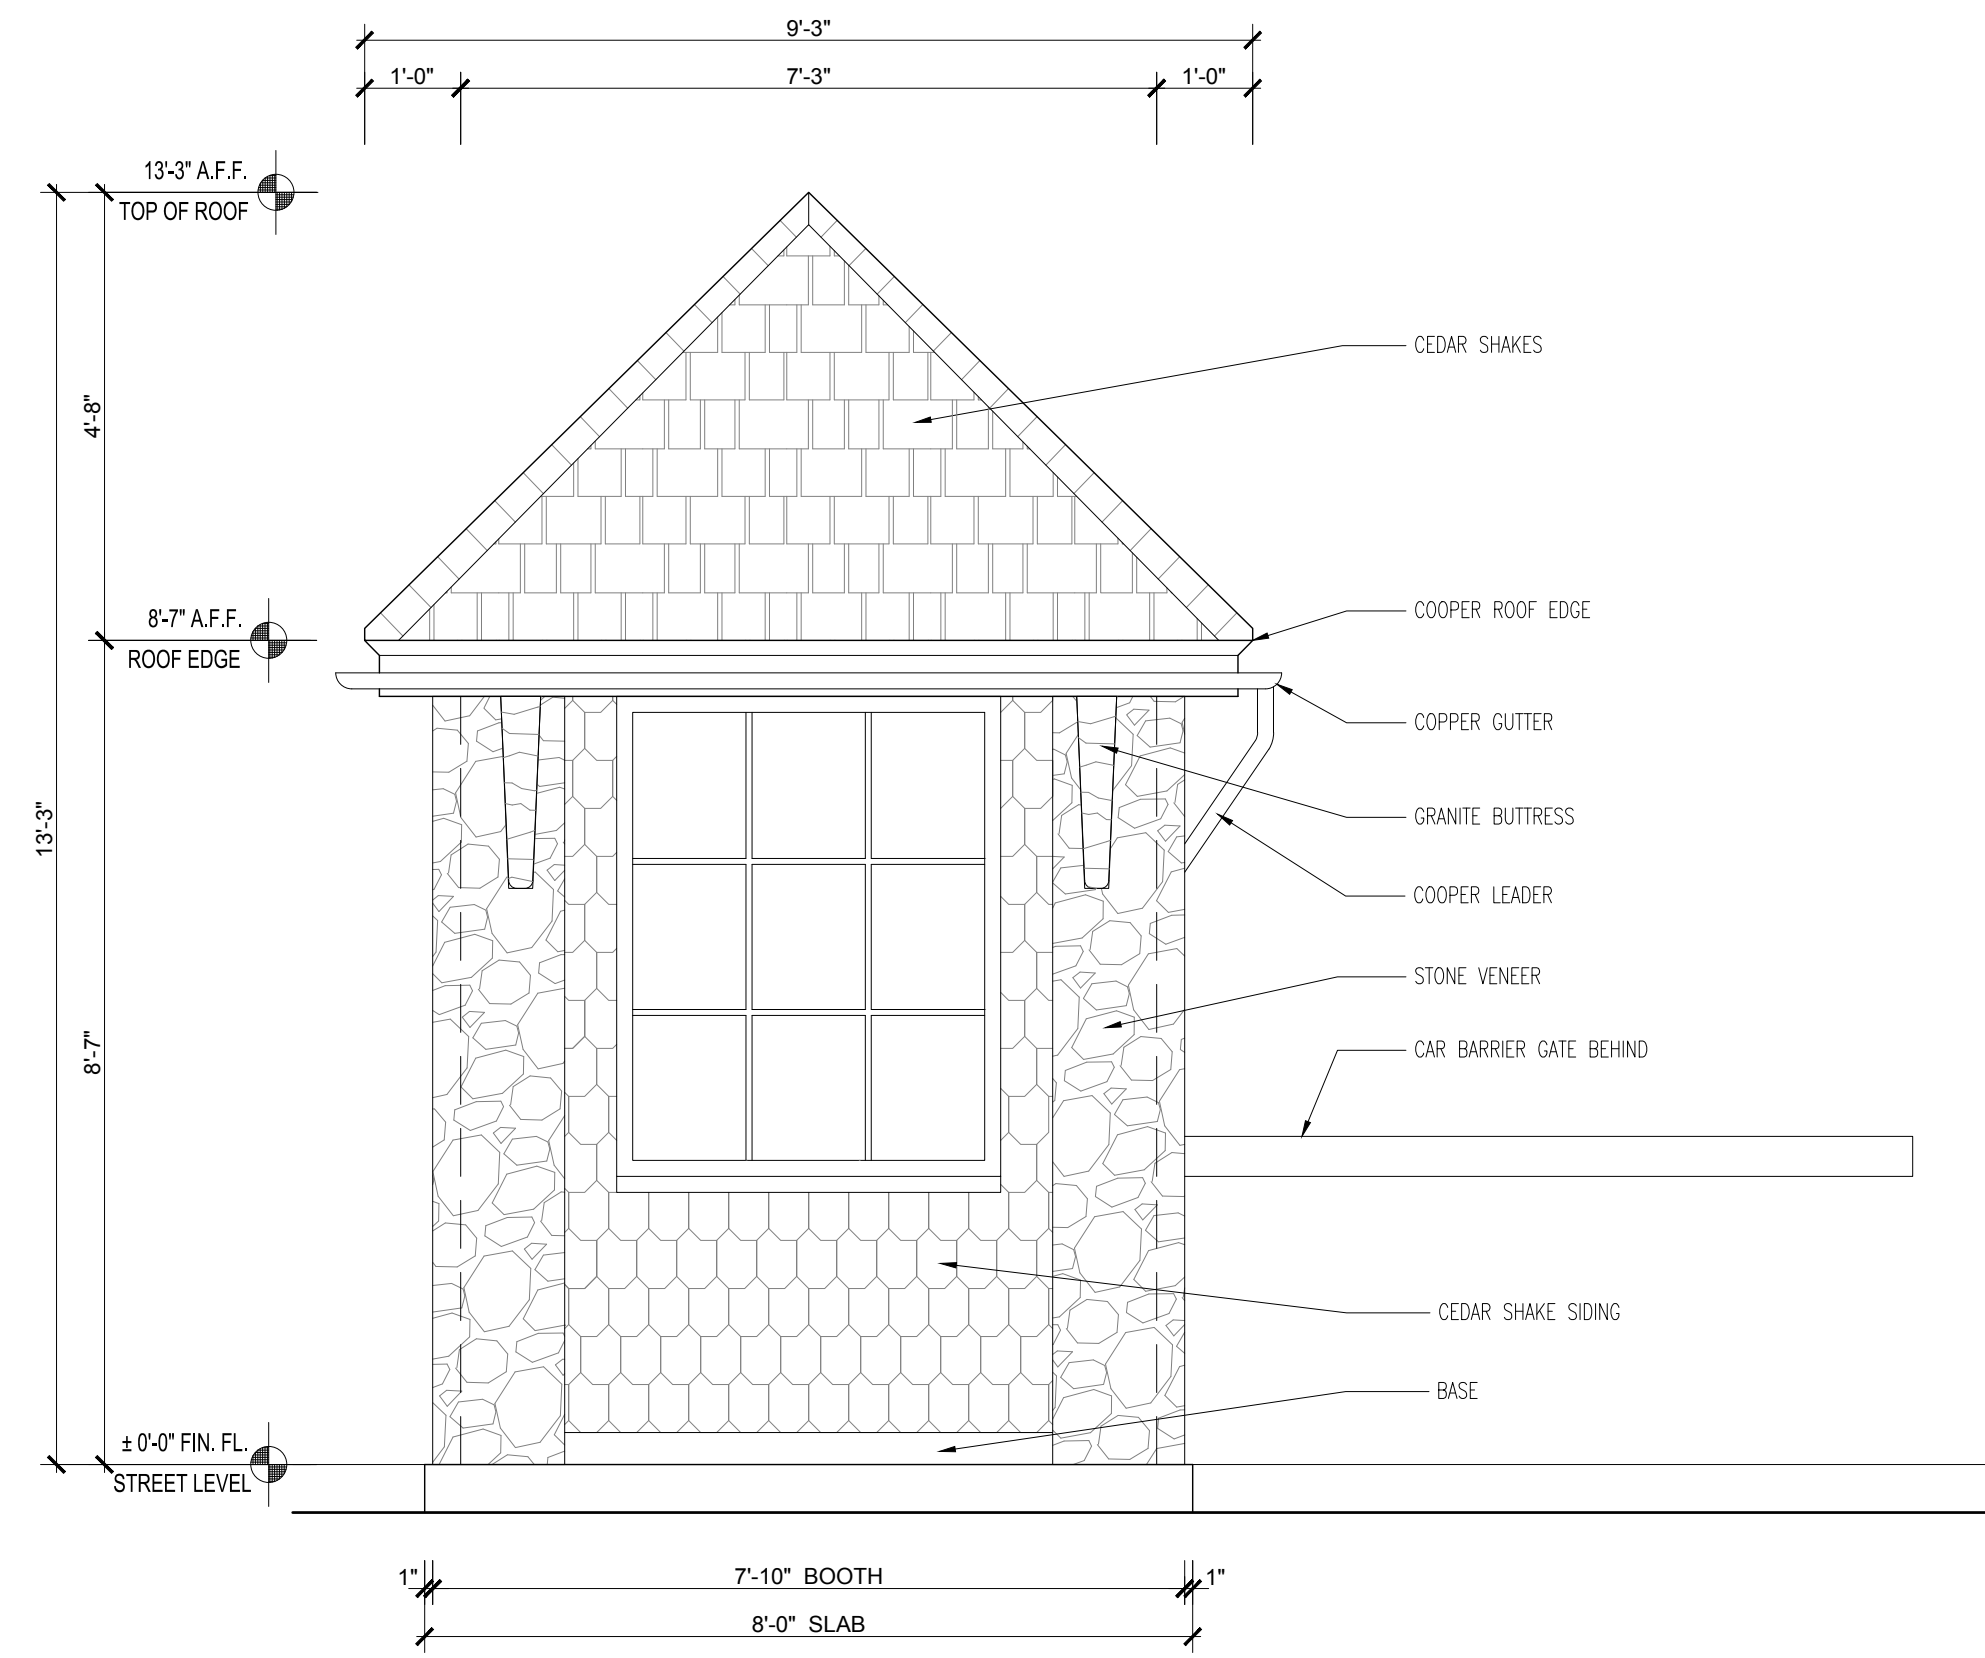


1 WEST ELEVATION
SCALE: 1/2" = 1'-0"

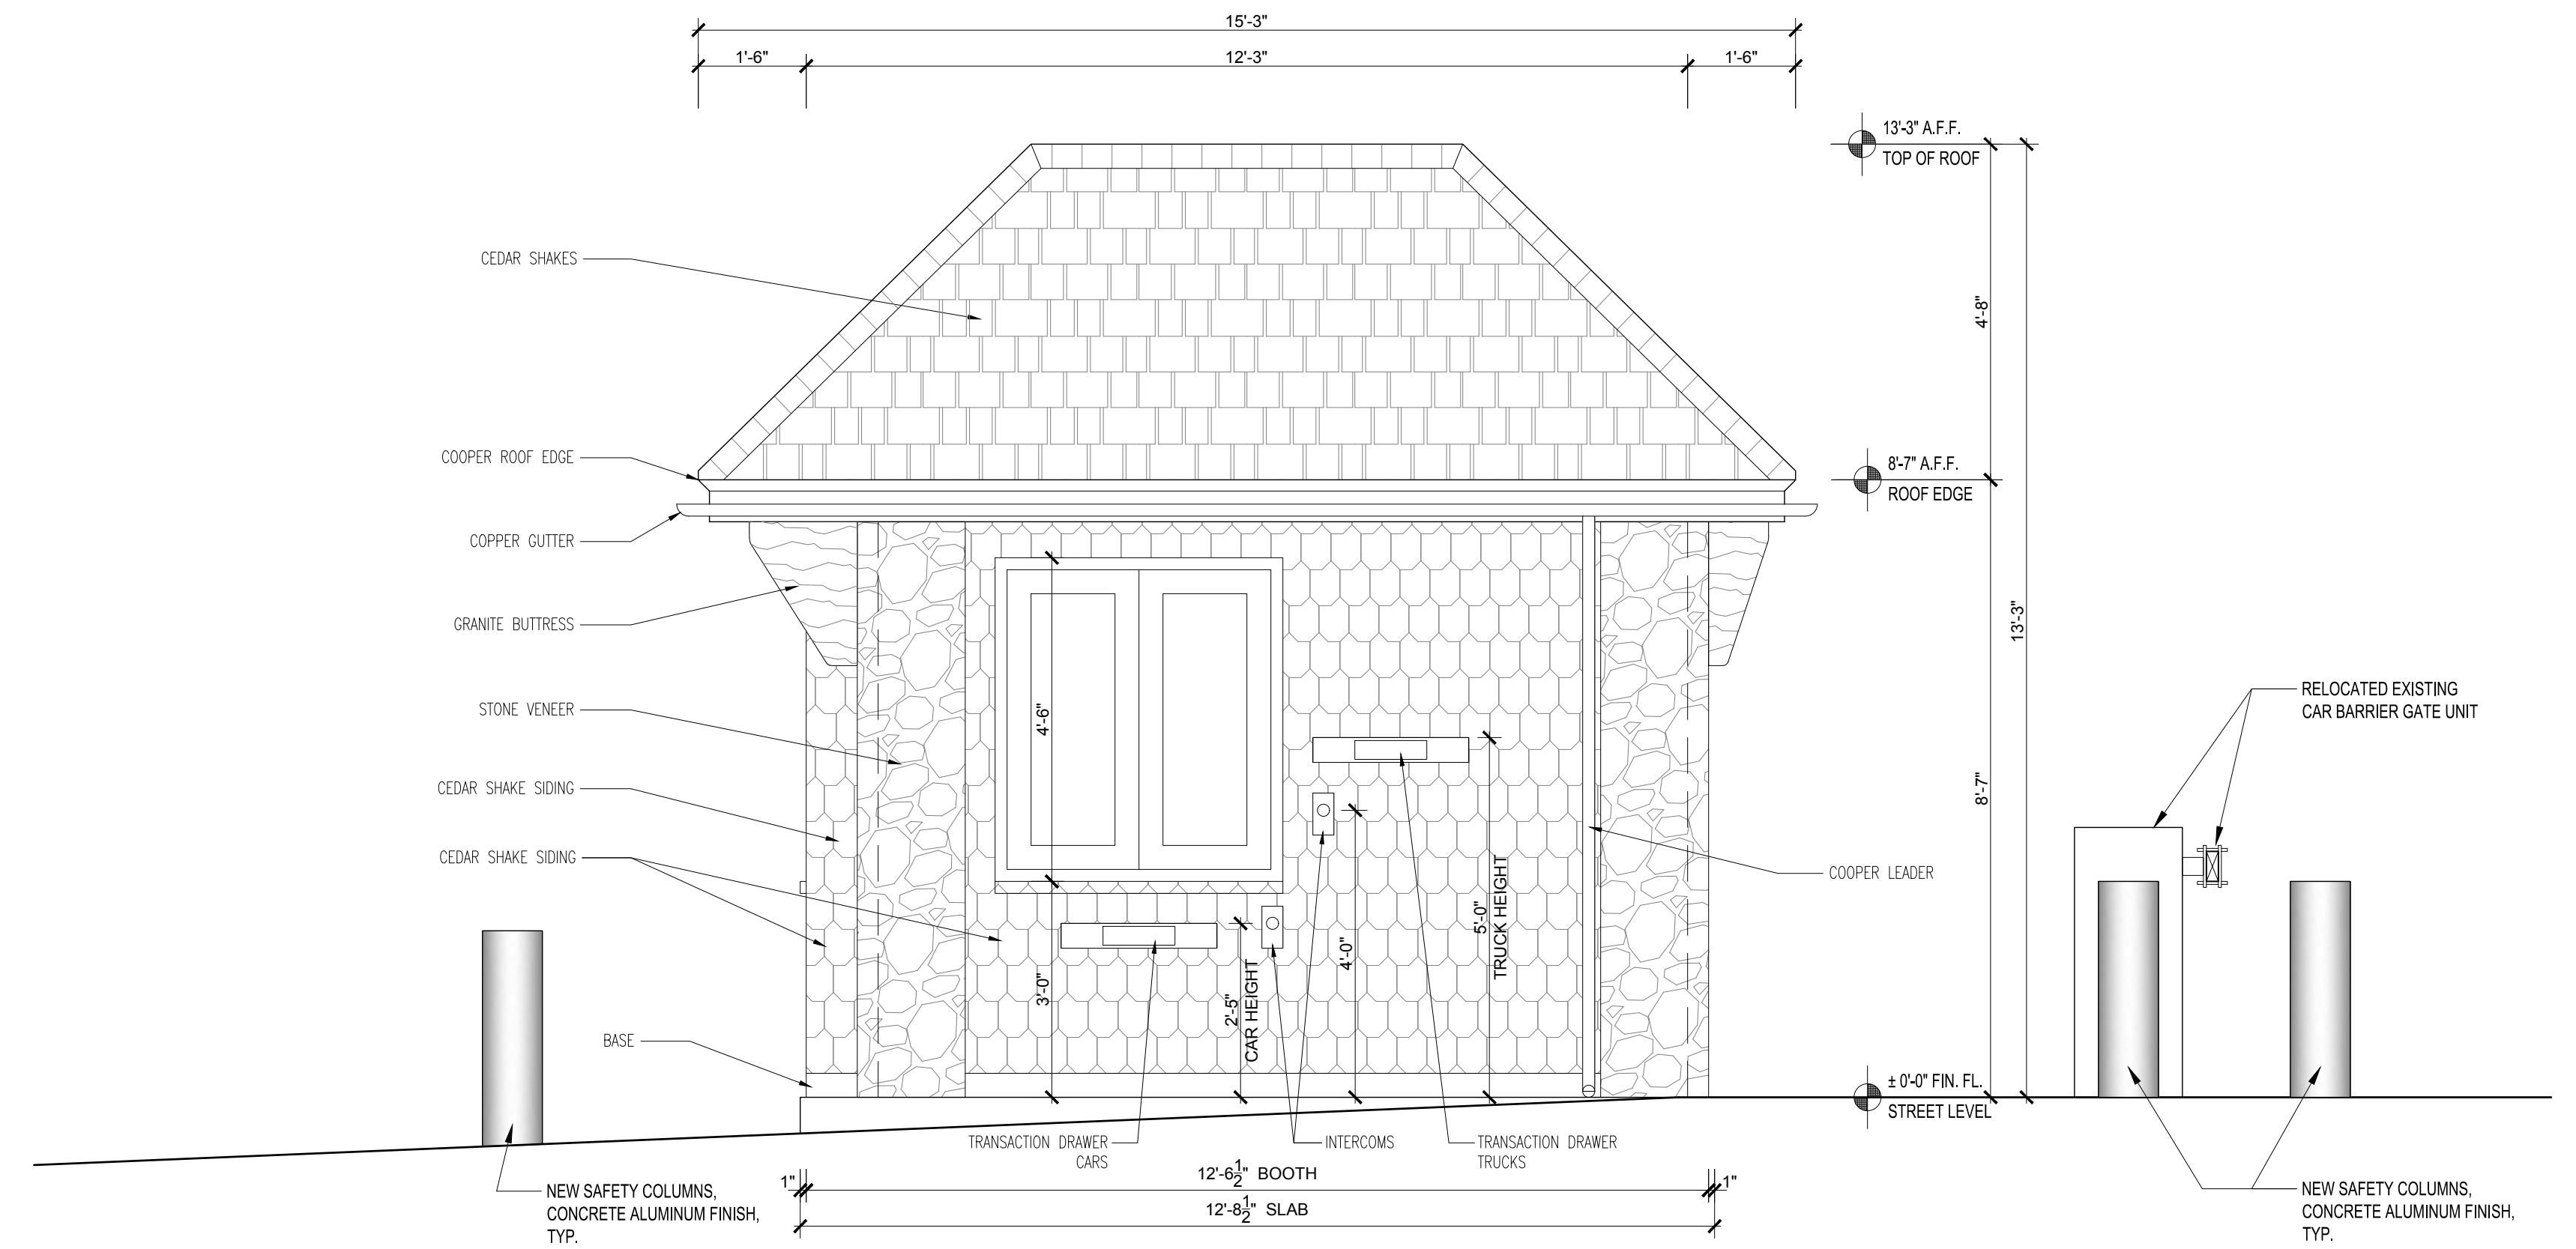

2 SOUTH ELEVATION
SCALE: 1/2" = 1'-0"

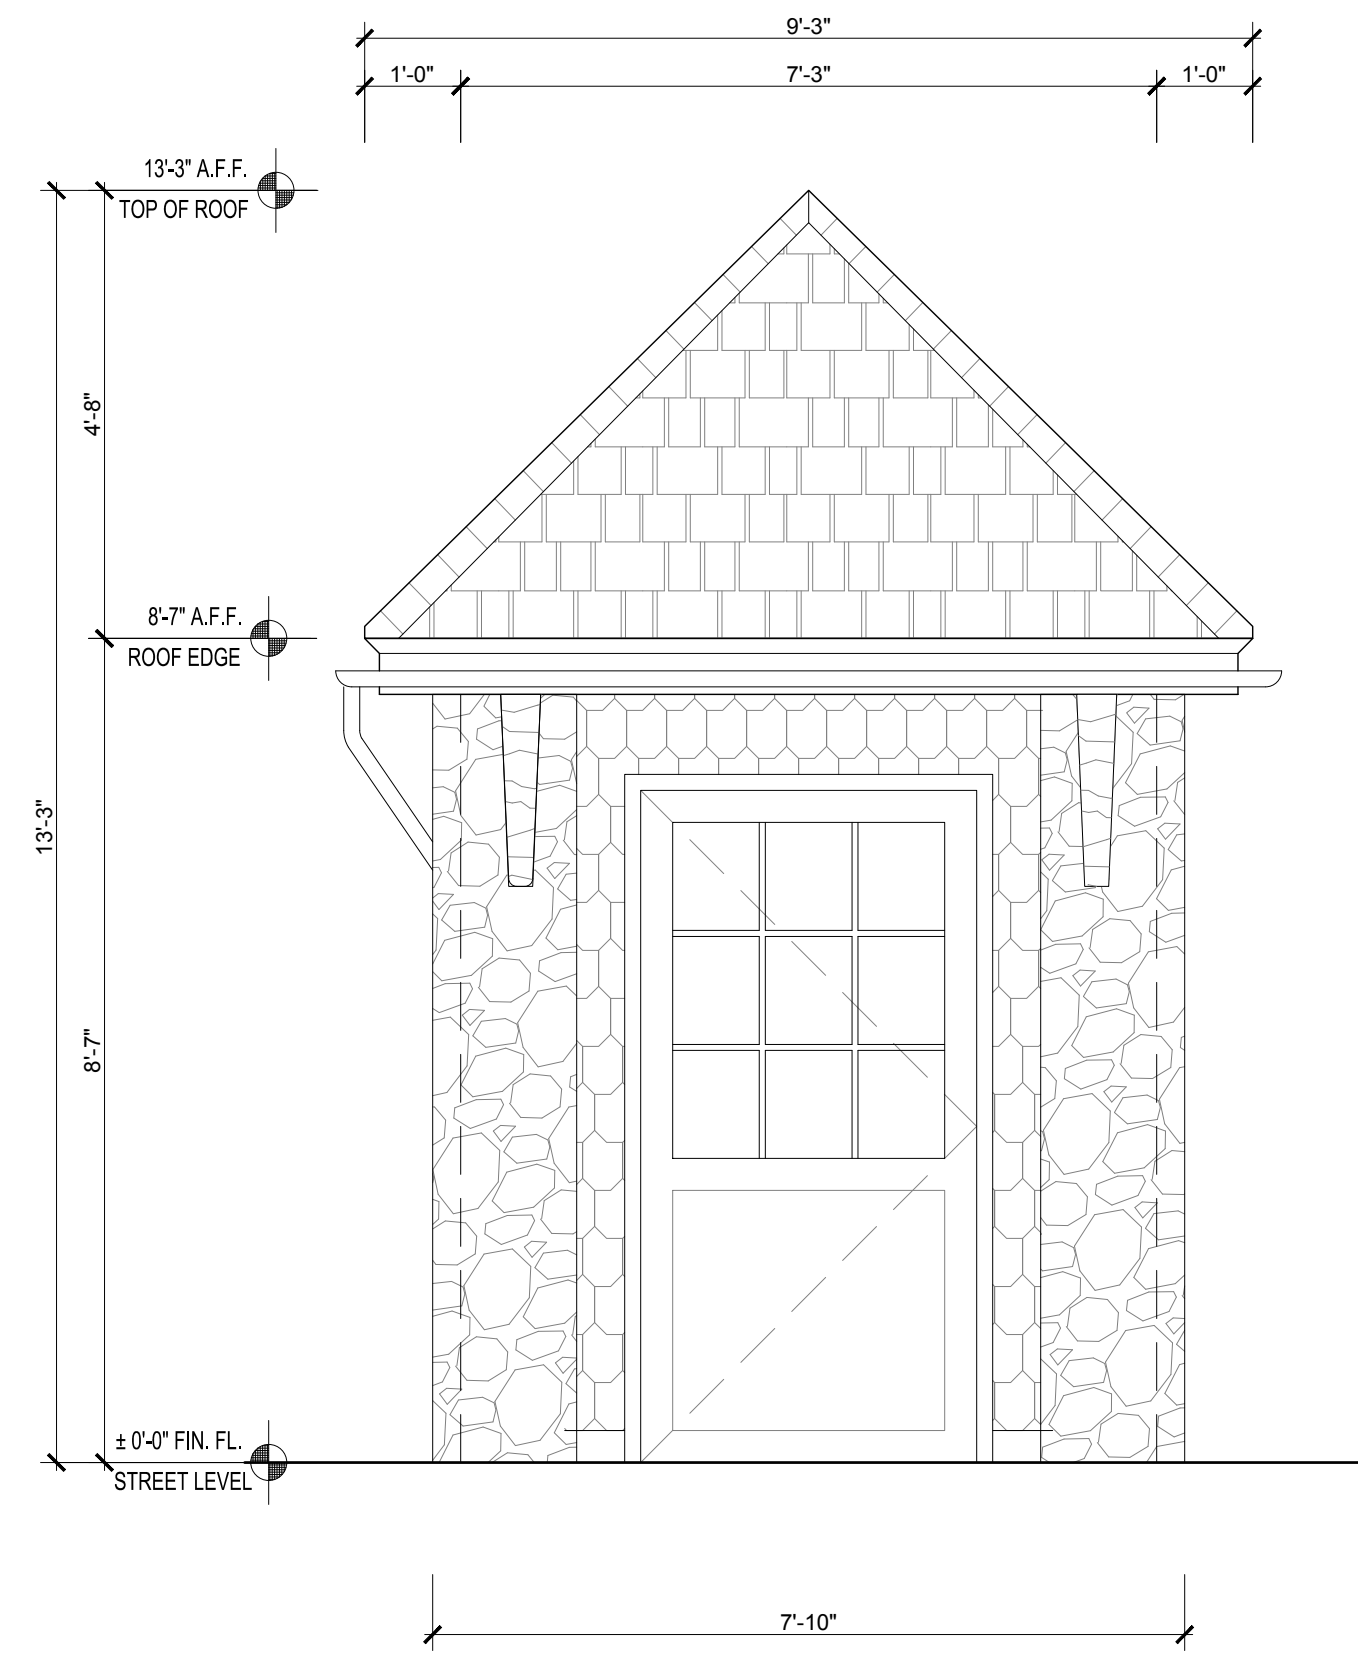

3 EAST ELEVATION
SCALE: 1/2" = 1'-0"

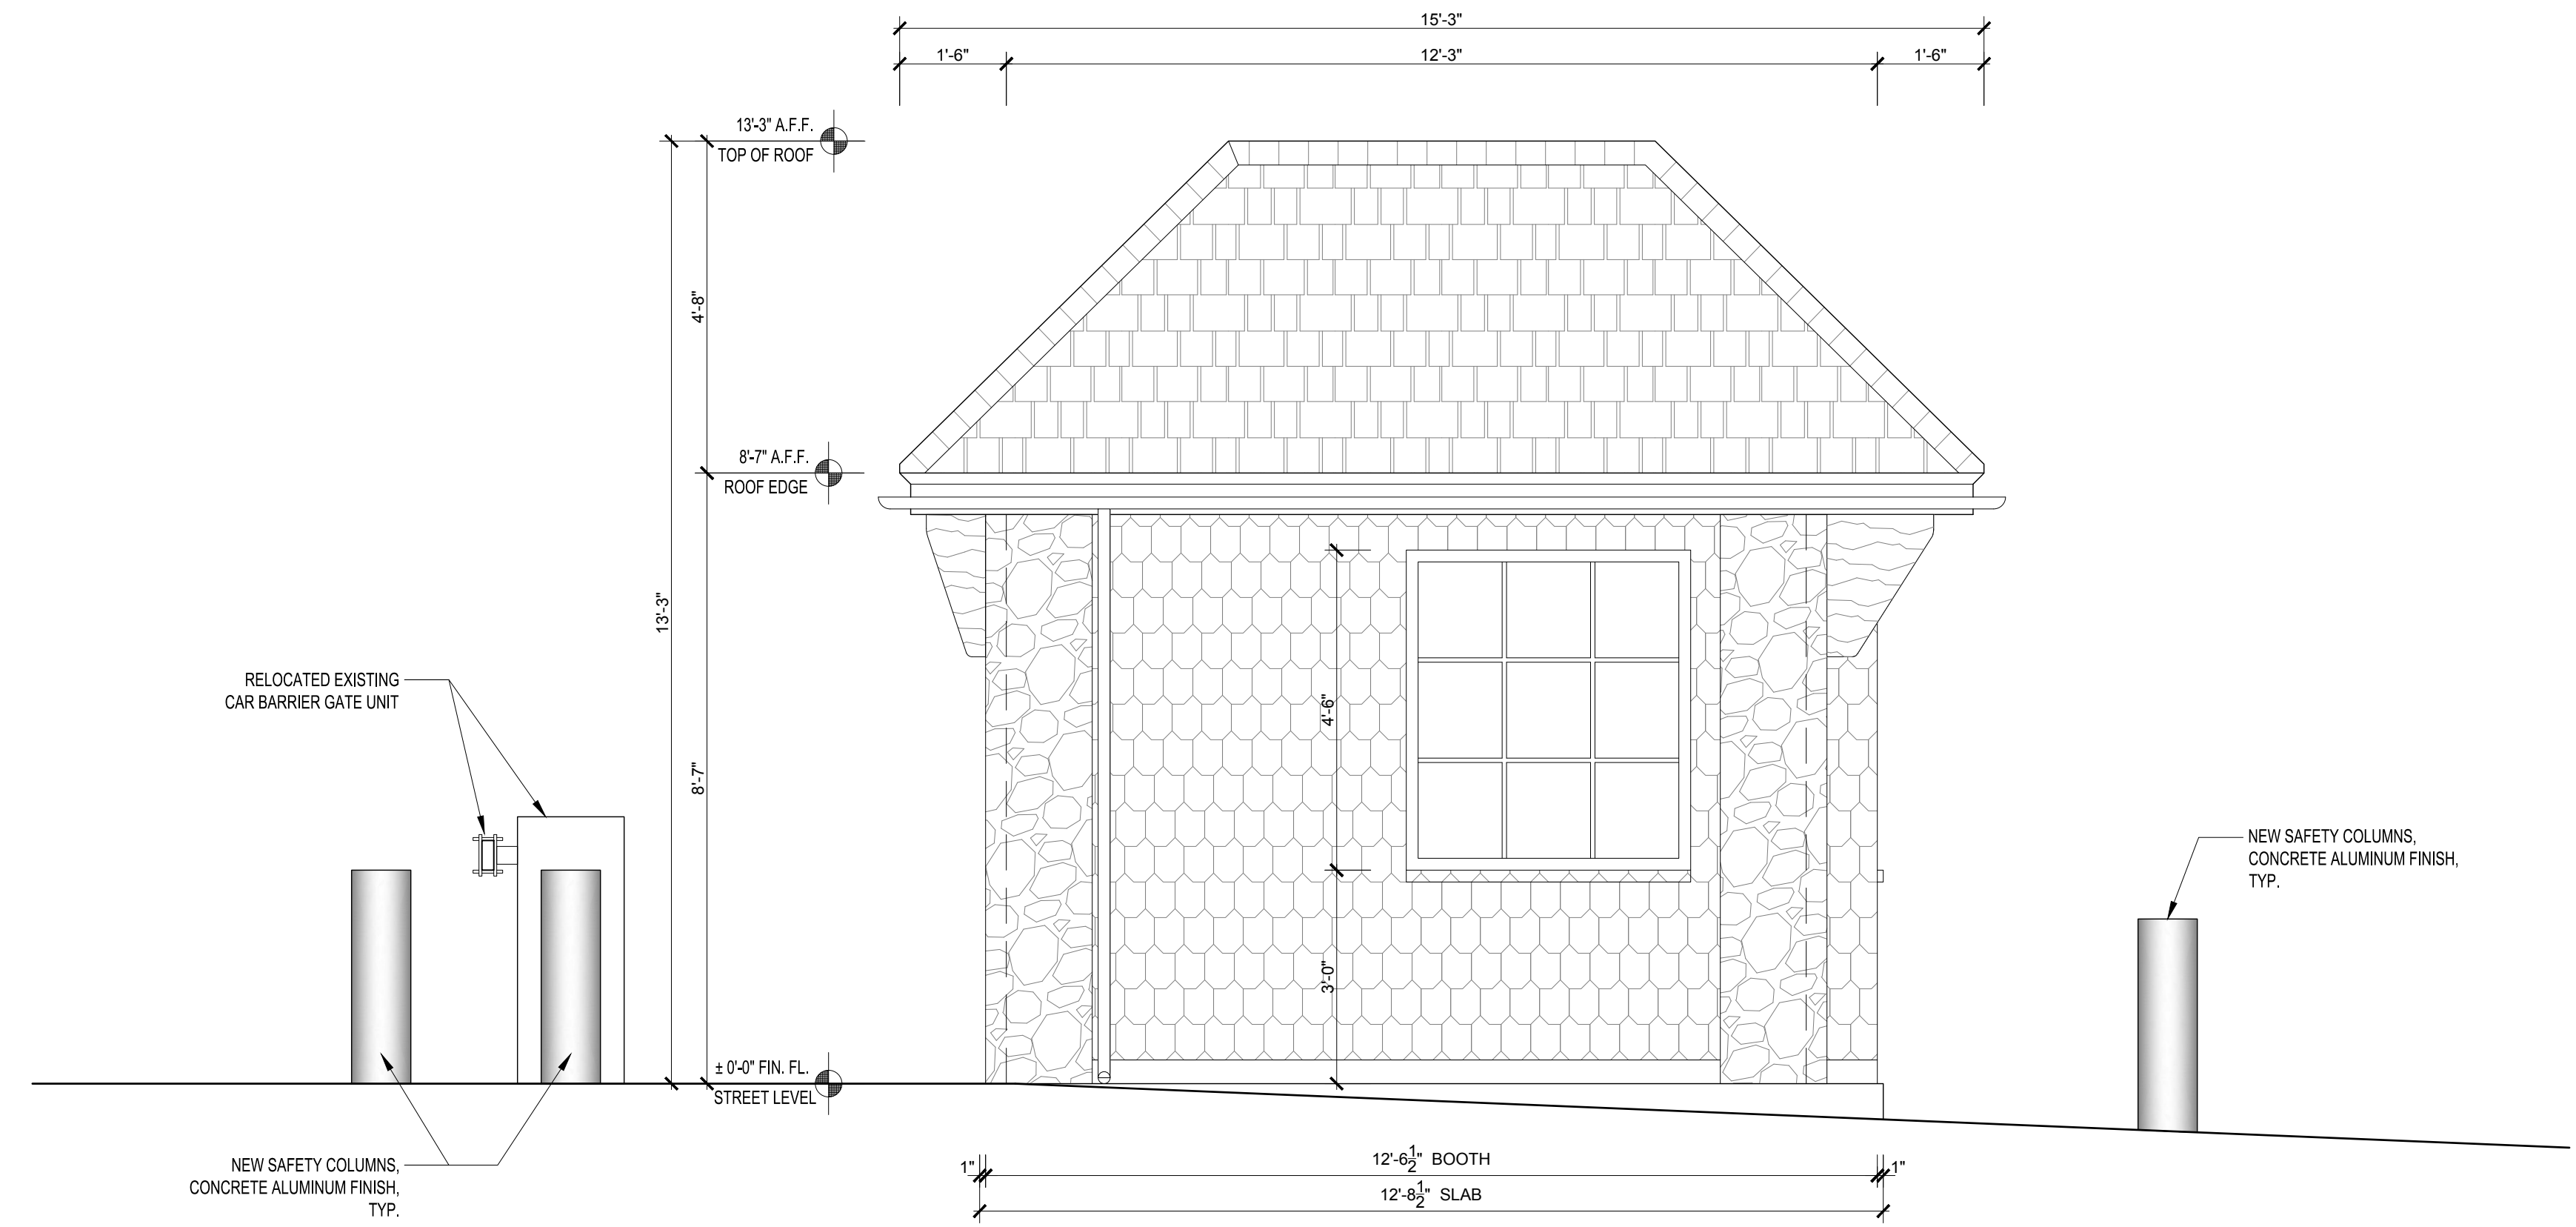


4 NORTH ELEVATION
SCALE: 1/2" = 1'-0"


TUXEDO PARK TRAFFIC BOOTH

DATE: 11-15-2018


PAGE: A-300

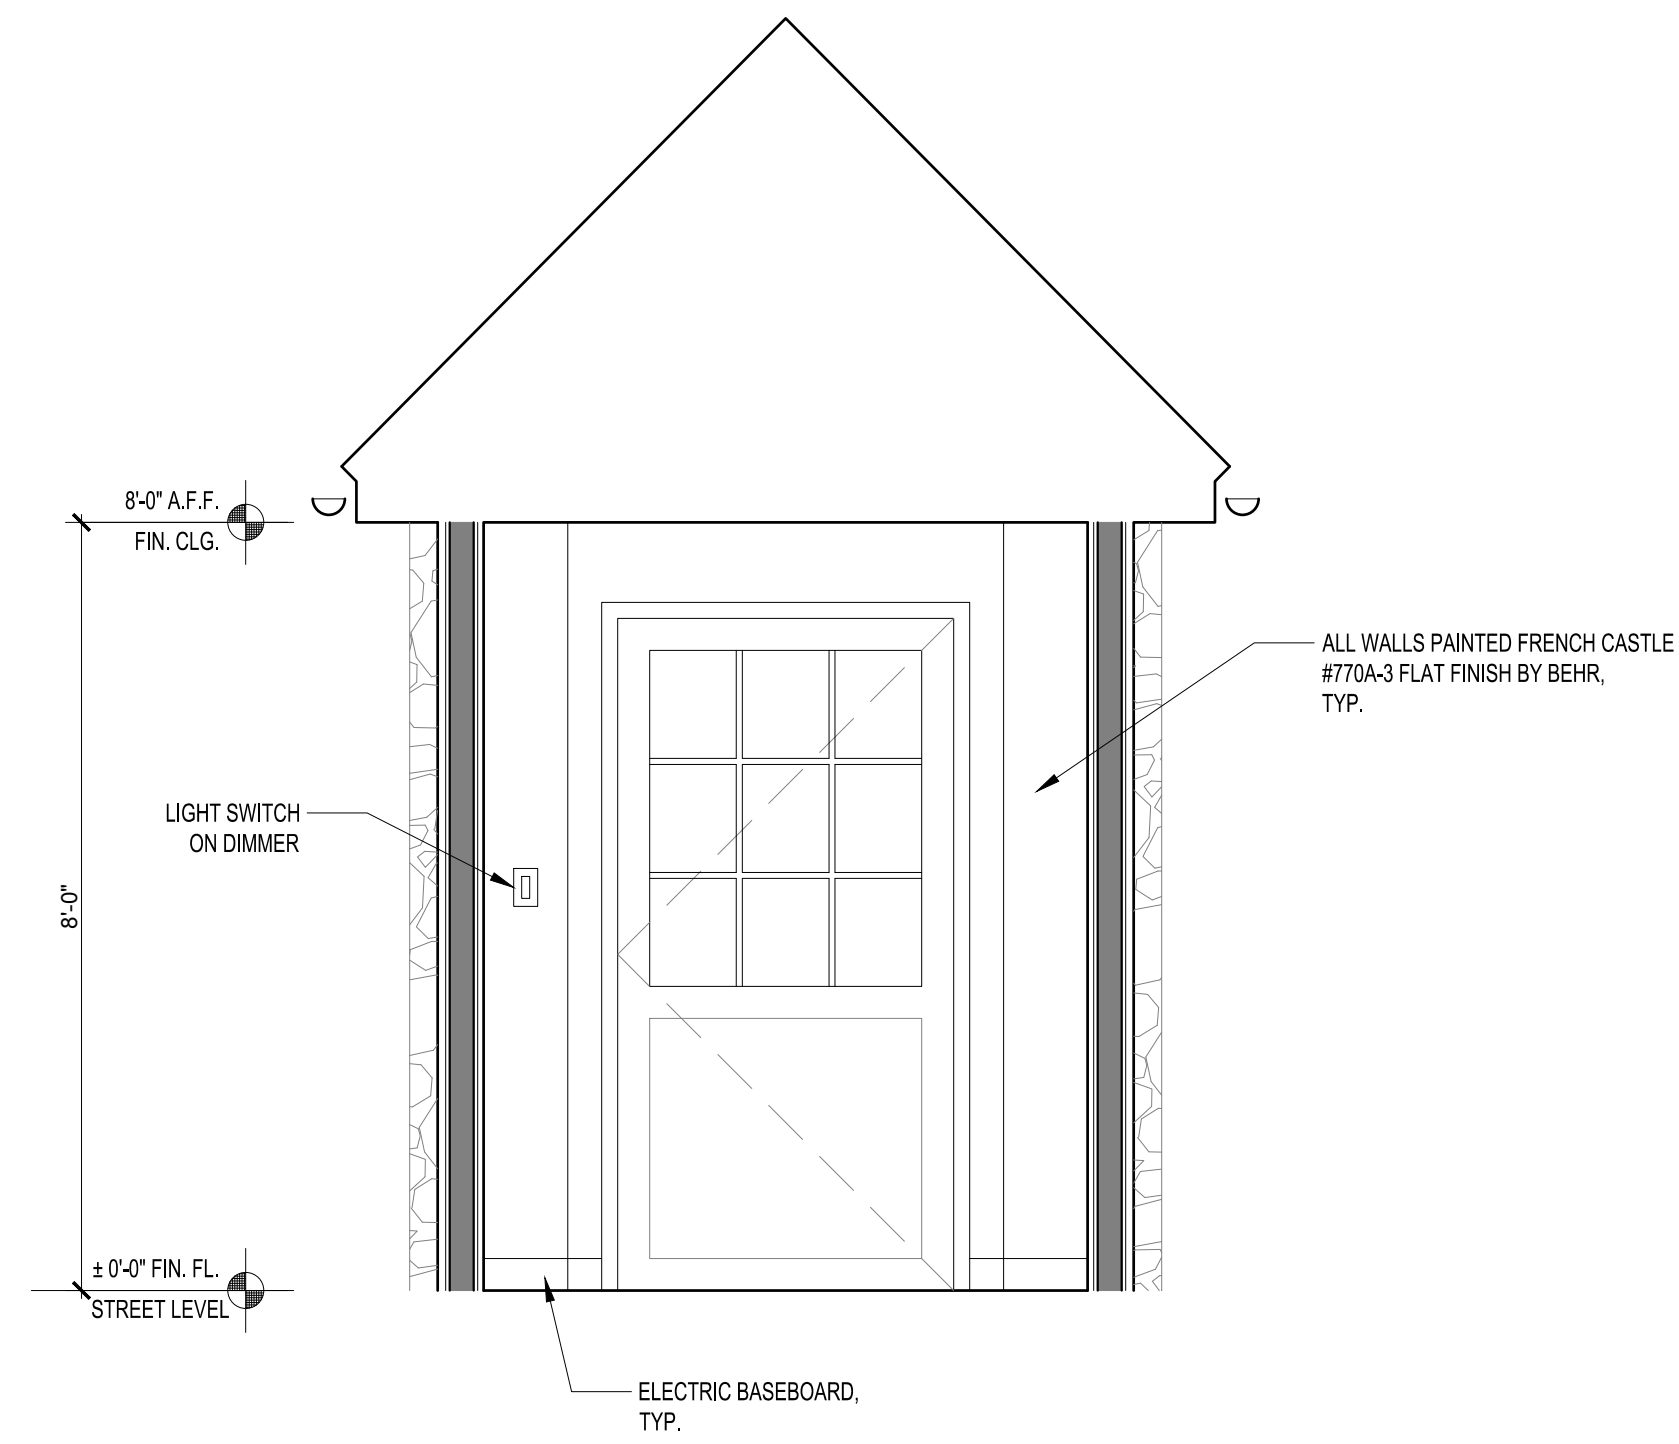


1 **INTERIOR ELEVATION**
SCALE: 1/2" = 1'-0"

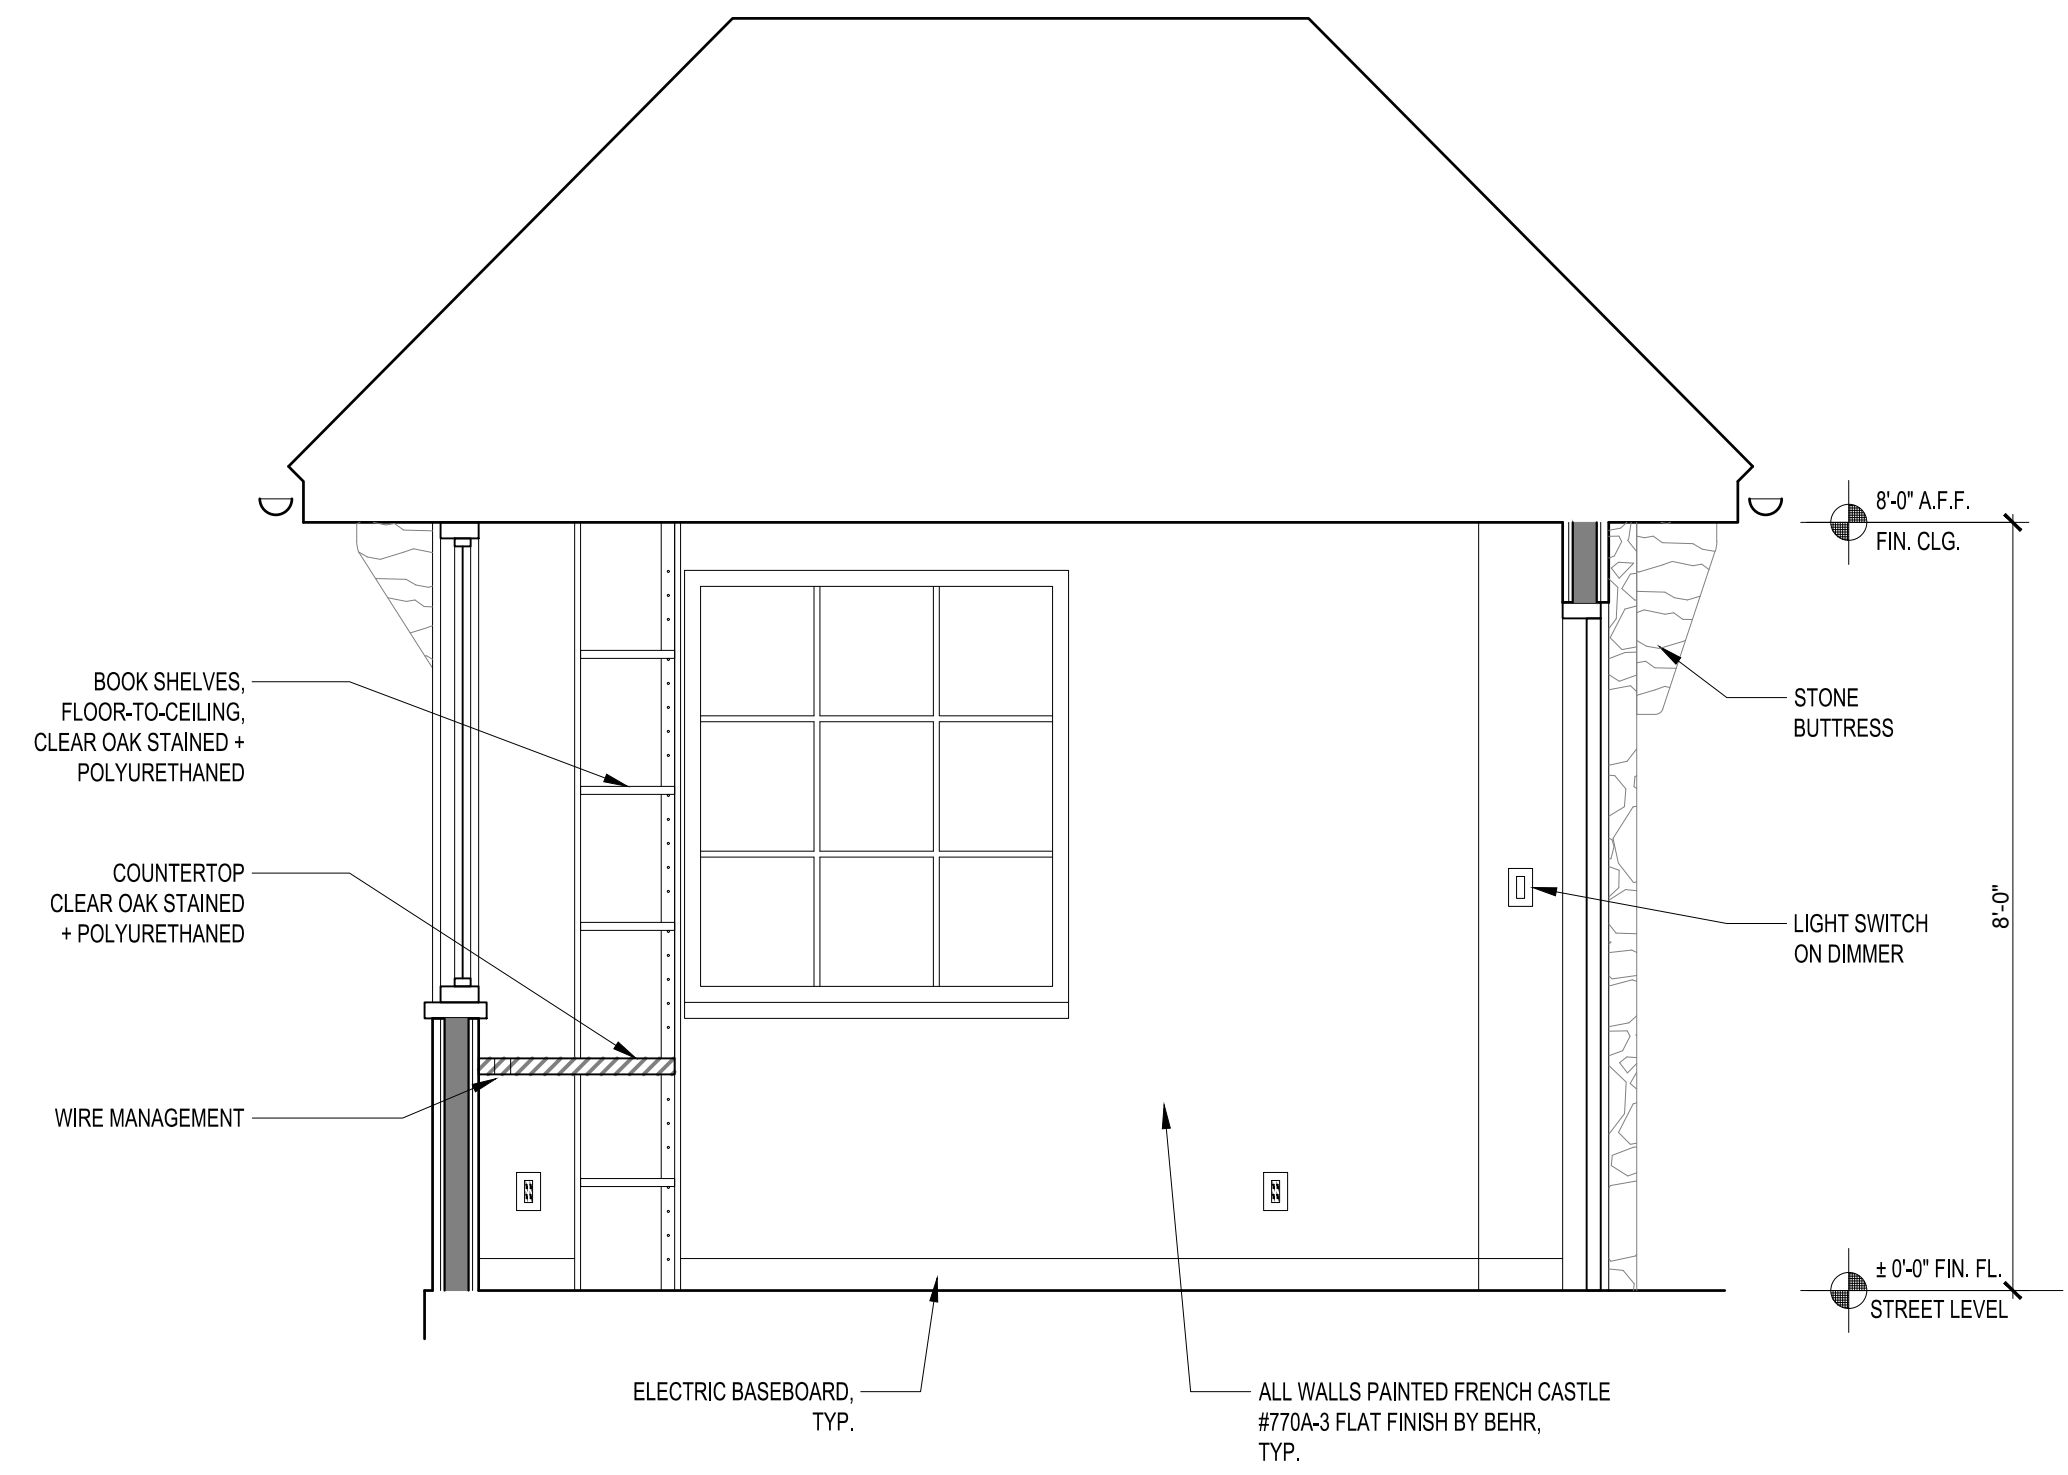

2 **INTERIOR ELEVATION**
SCALE: 1/2" = 1'-0"

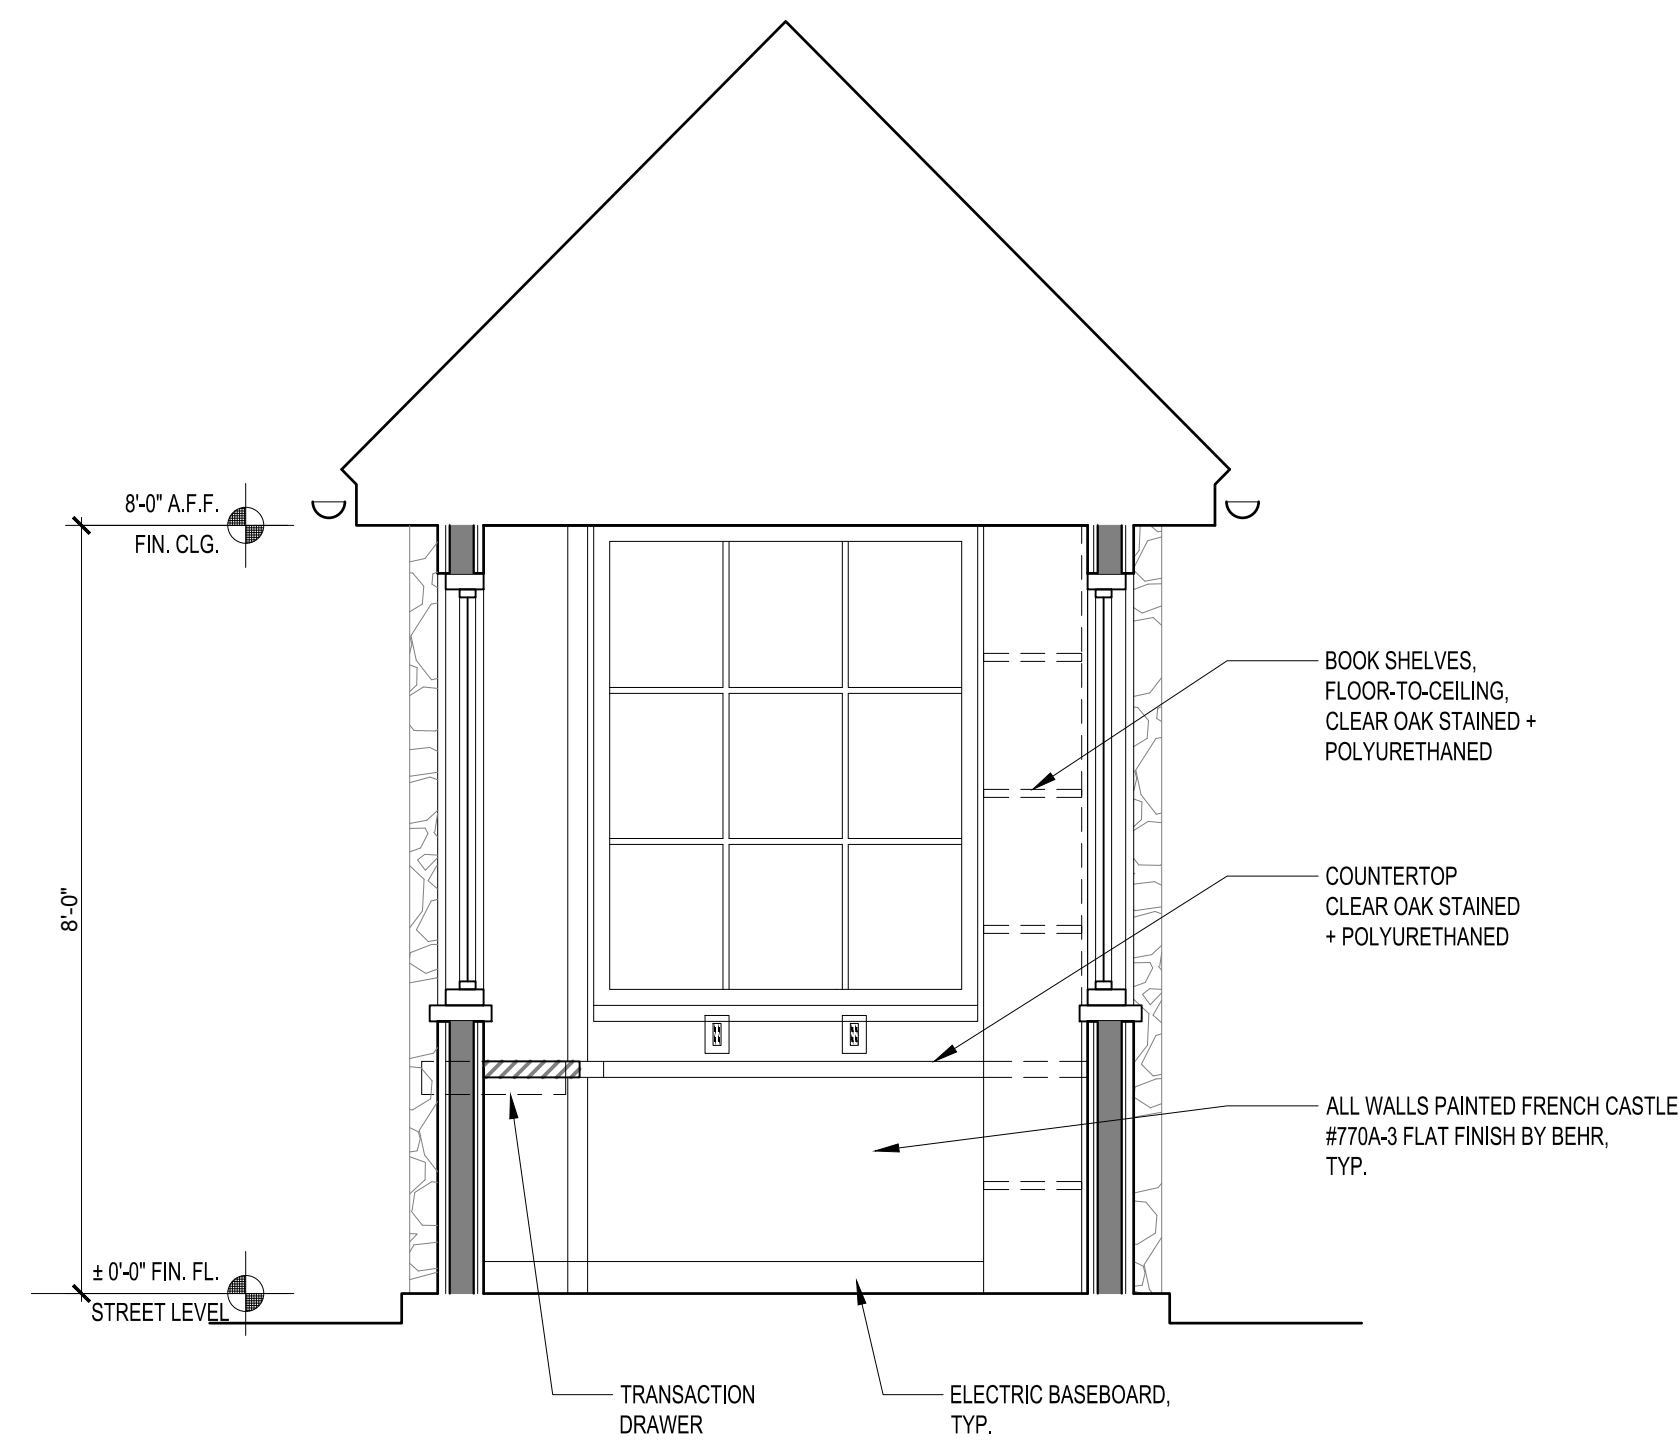

3 **INTERIOR ELEVATION**
SCALE: 1/2" = 1'-0"

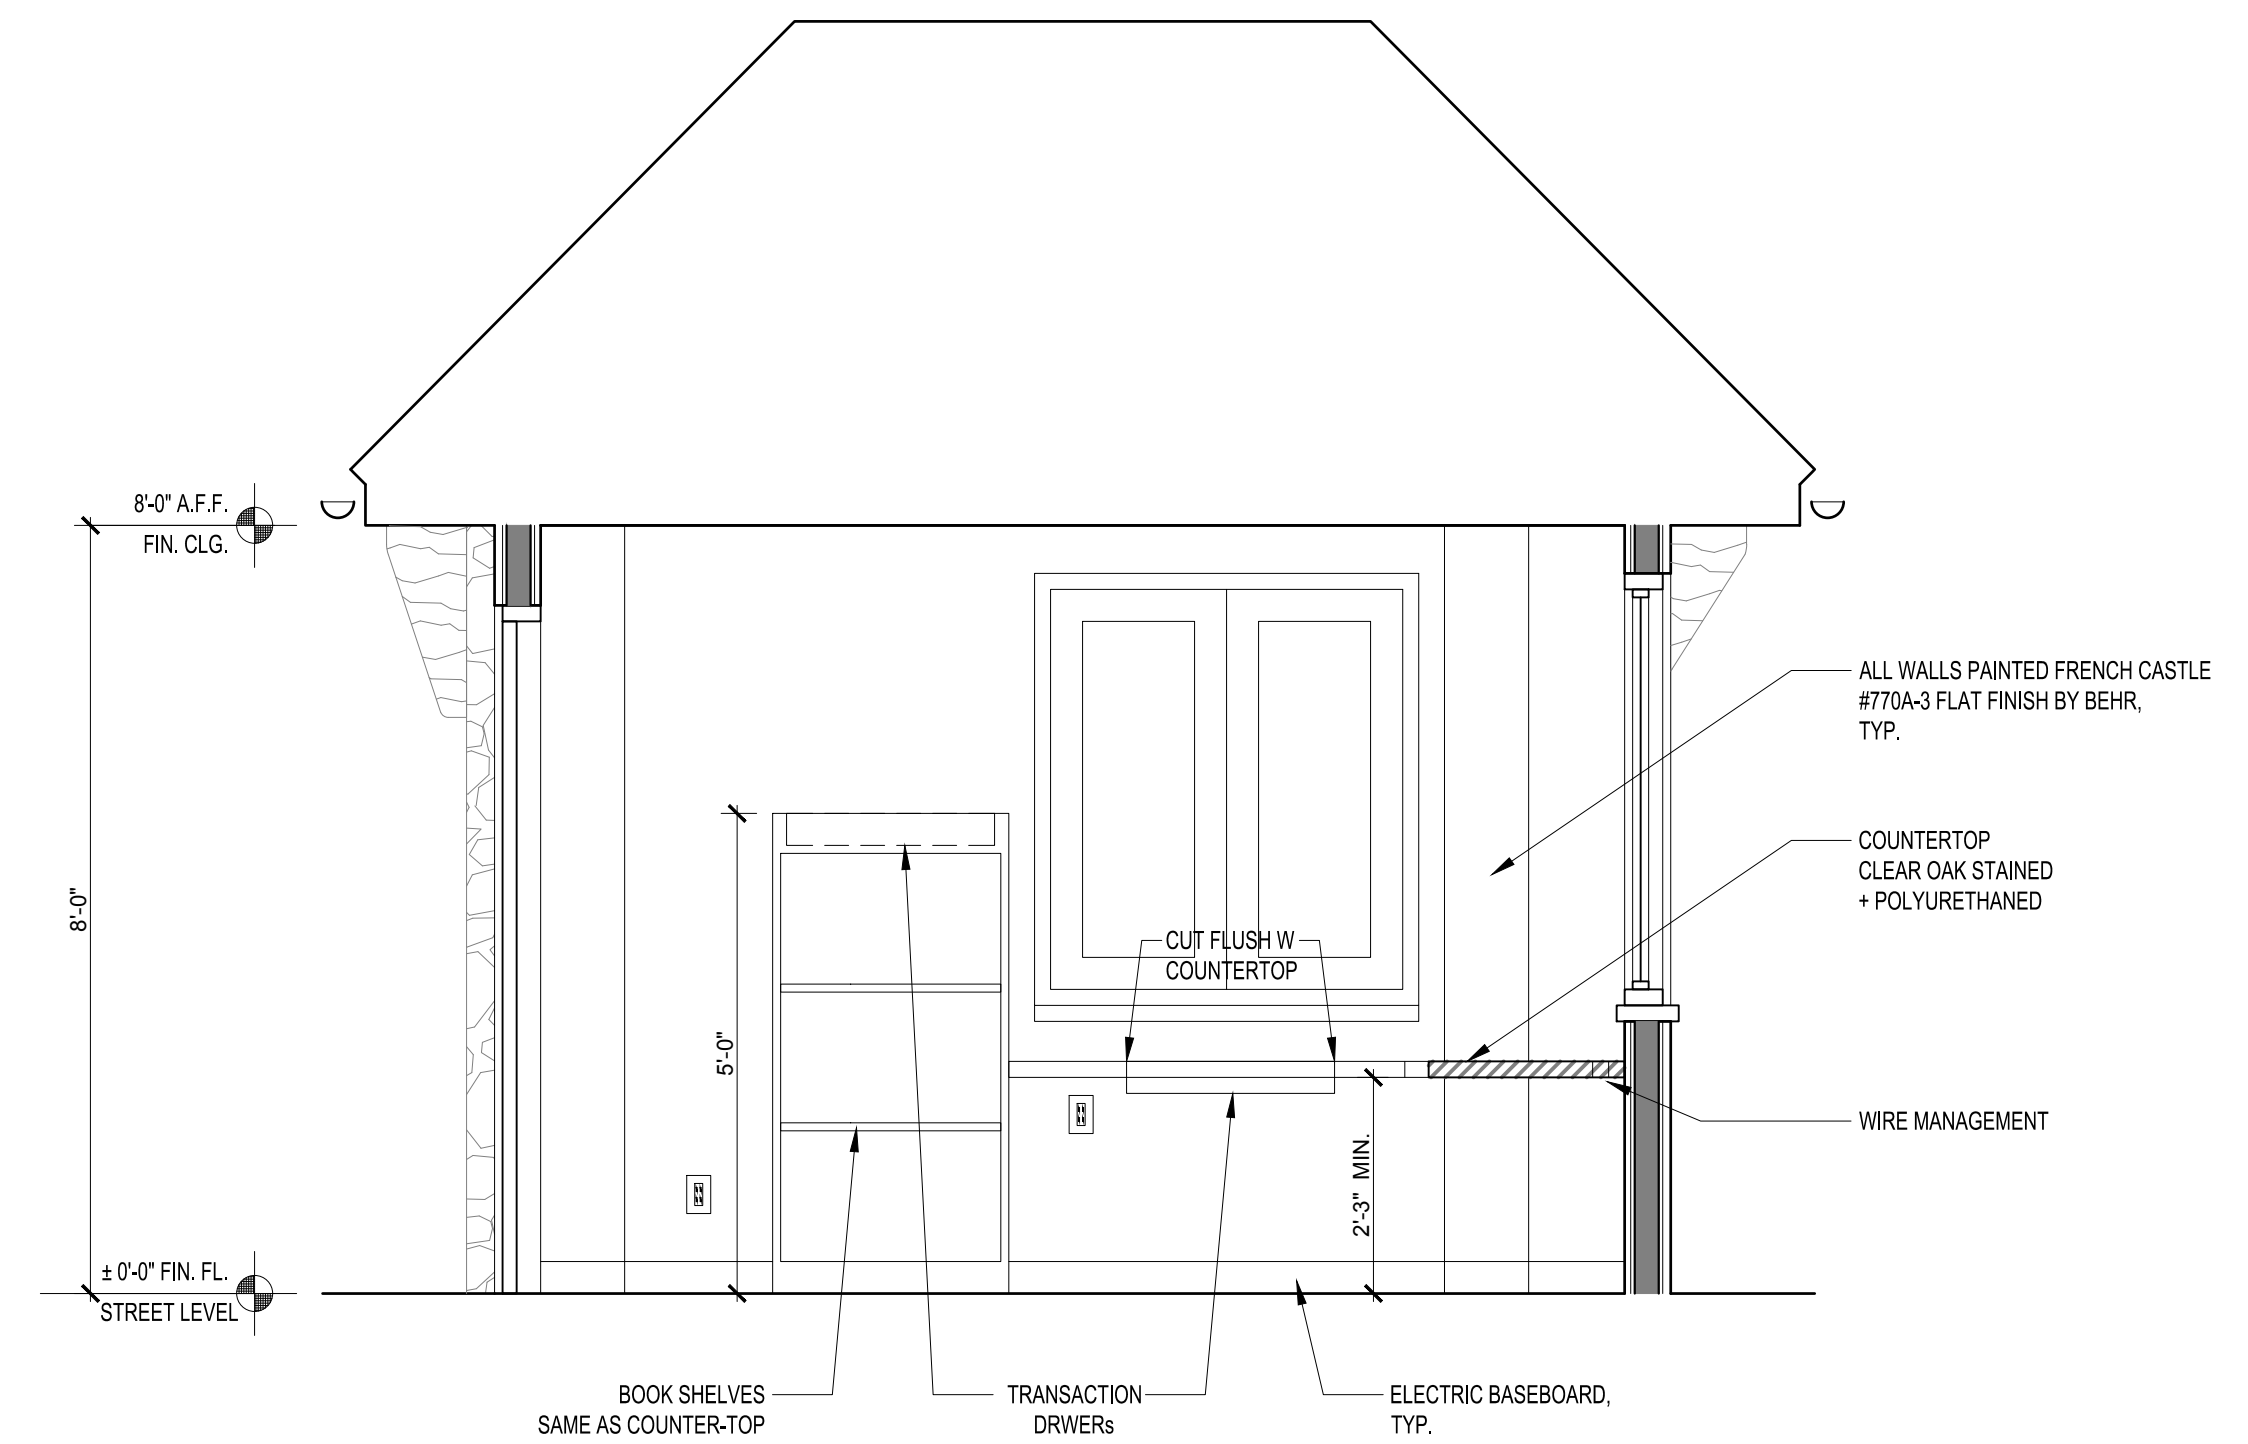

4 **INTERIOR ELEVATION**
SCALE: 1/2" = 1'-0"

TUXEDO PARK TRAFFIC BOOTH

DATE: 11-15-2018

PAGE: A-301