

Andrea Buckingham
 Licensed Landscape Architect
 NJ LIC# 21A5000649
 NY LIC# 002766-1

87 North Pocono Road
 Mountain Lakes, NJ 07046
 Tel: 973-983-0616

Email: abuckinghamlla@gmail.com

RIFKIN RESIDENCE

97 WEST LAKE ROAD
 TUXEDO PARK, NY 10987

STRUCTURAL LAYOUT, DETAILS AND MATERIALS

Date 3/17/2023

Revisions

Drawn by APB


Scale

GRAPHIC SCALE




(IN FEET)
 1 inch = 10' ft.

North

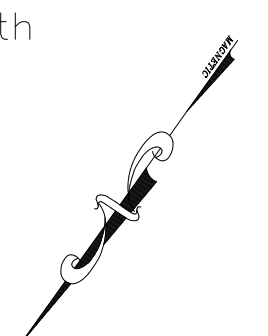


SHEET:

L-1

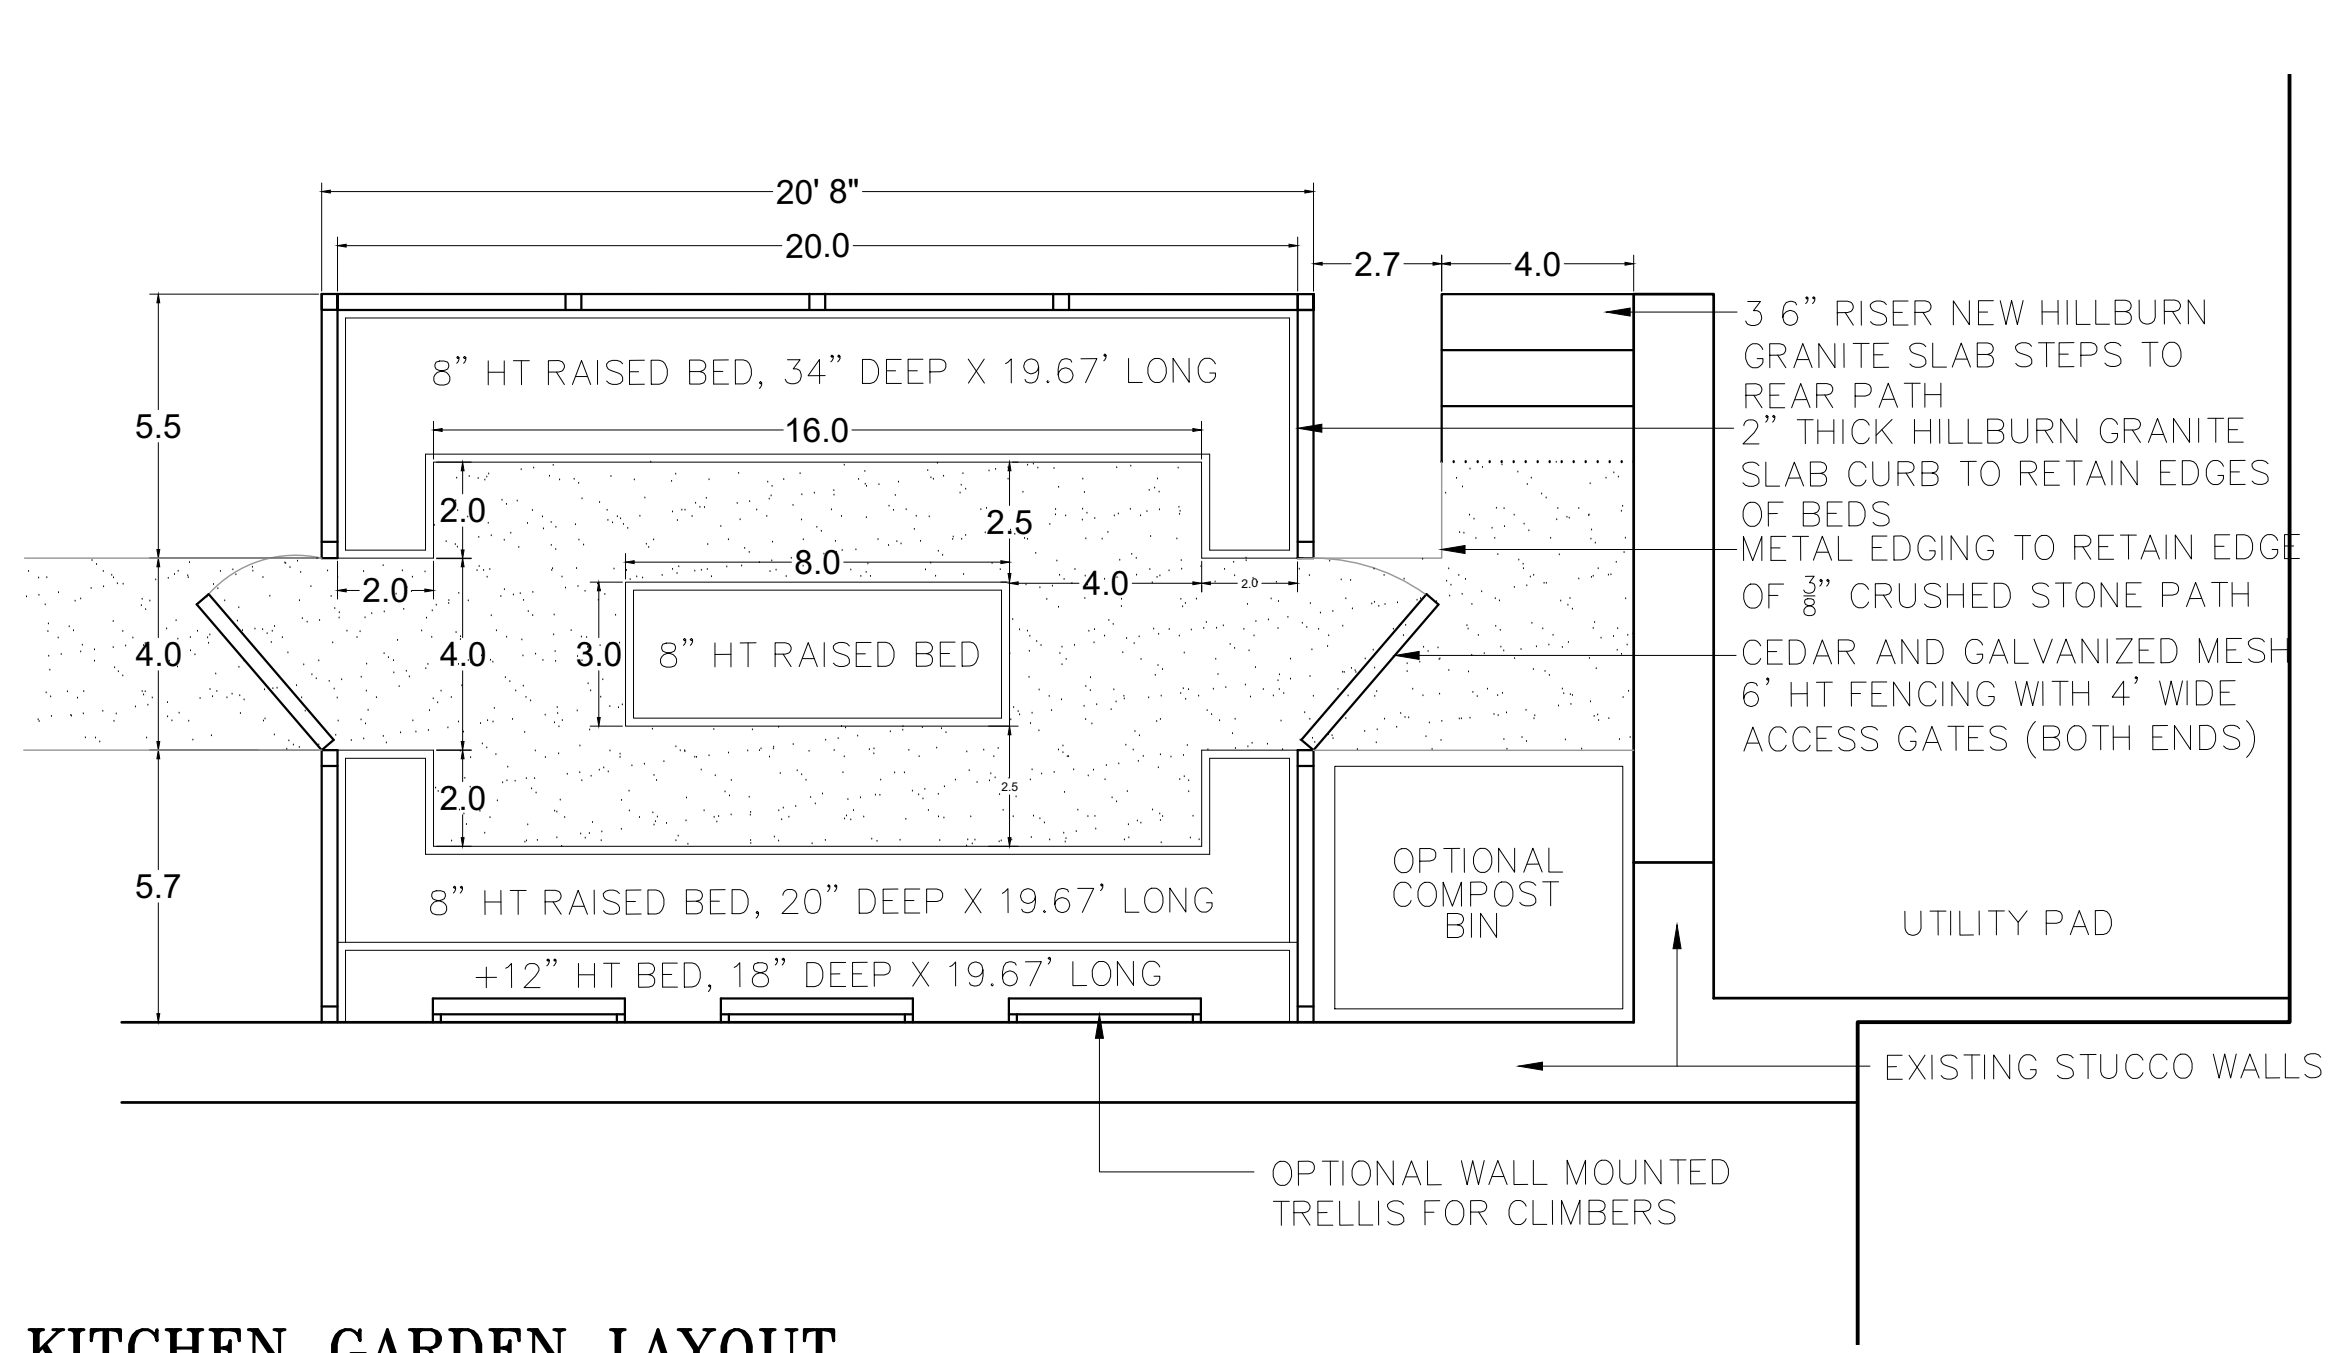

NOTE: CEDAR POSTS ALONG BOULDER WALL SIDE OF GARDEN ENCLOSURE TO BE 8' IN ORDER TO ACCOMMODATE GRADE CHANGE. ADD ADDITIONAL BRACING AS NEEDED.
 NEW RAISED VEGETABLE GARDEN BEDS
 NEW HILLBURN GRANITE SLAB STEPS TO REAR PATH
 SLOPE ALONG BOULDER WALL TO GARDEN EDGE TO VARY FROM FRONT TO BACK

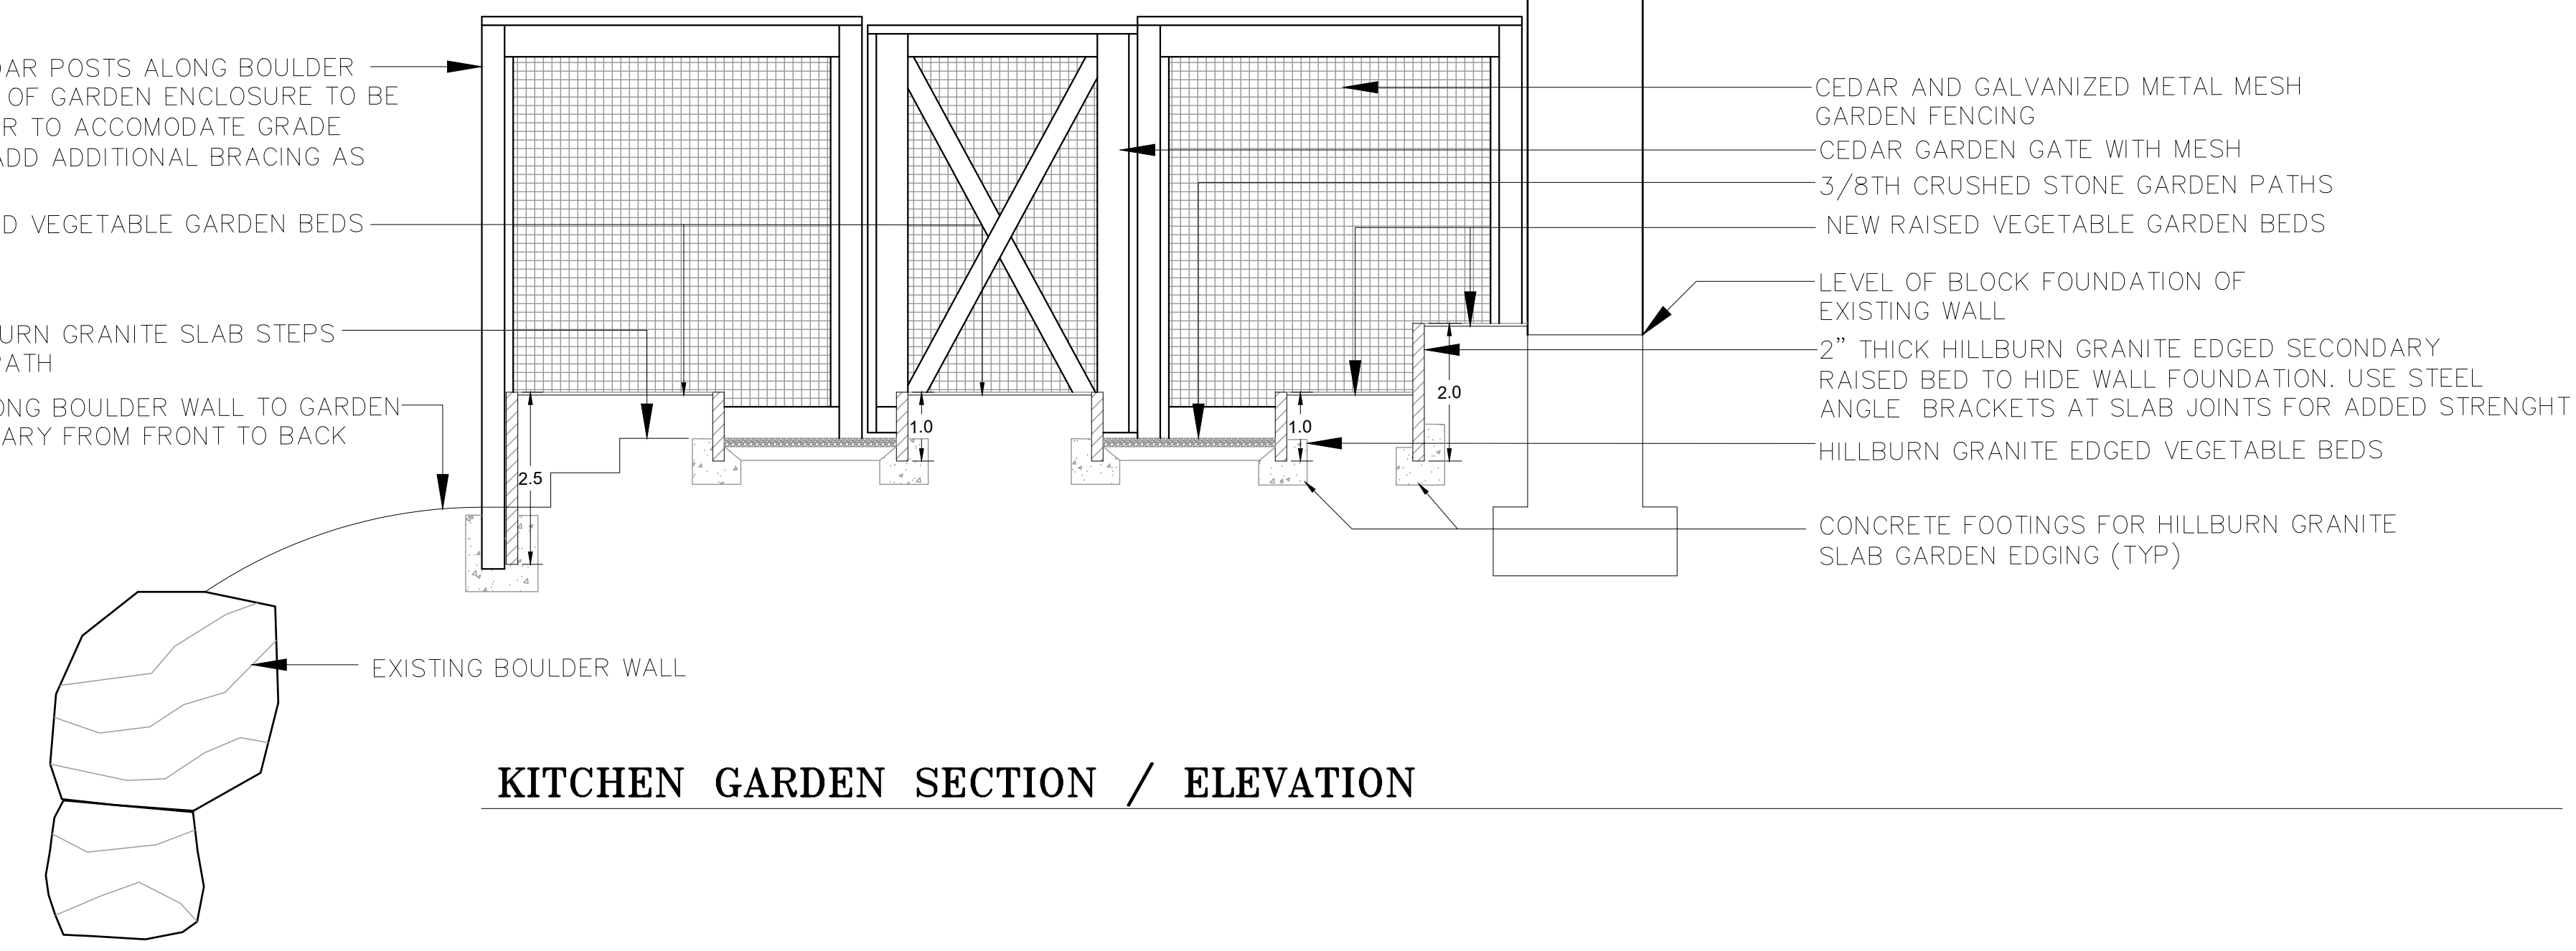

KITCHEN GARDEN SECTION / ELEVATION



FRONT WALKWAY AND AND STEPS INSPIRATION PICTURES

