


JOB NAME

# TURTLE POINT RENOVATION


79 TURTLE POINT  
TUXEDO PARK, NY

JOB NUMBER 2027

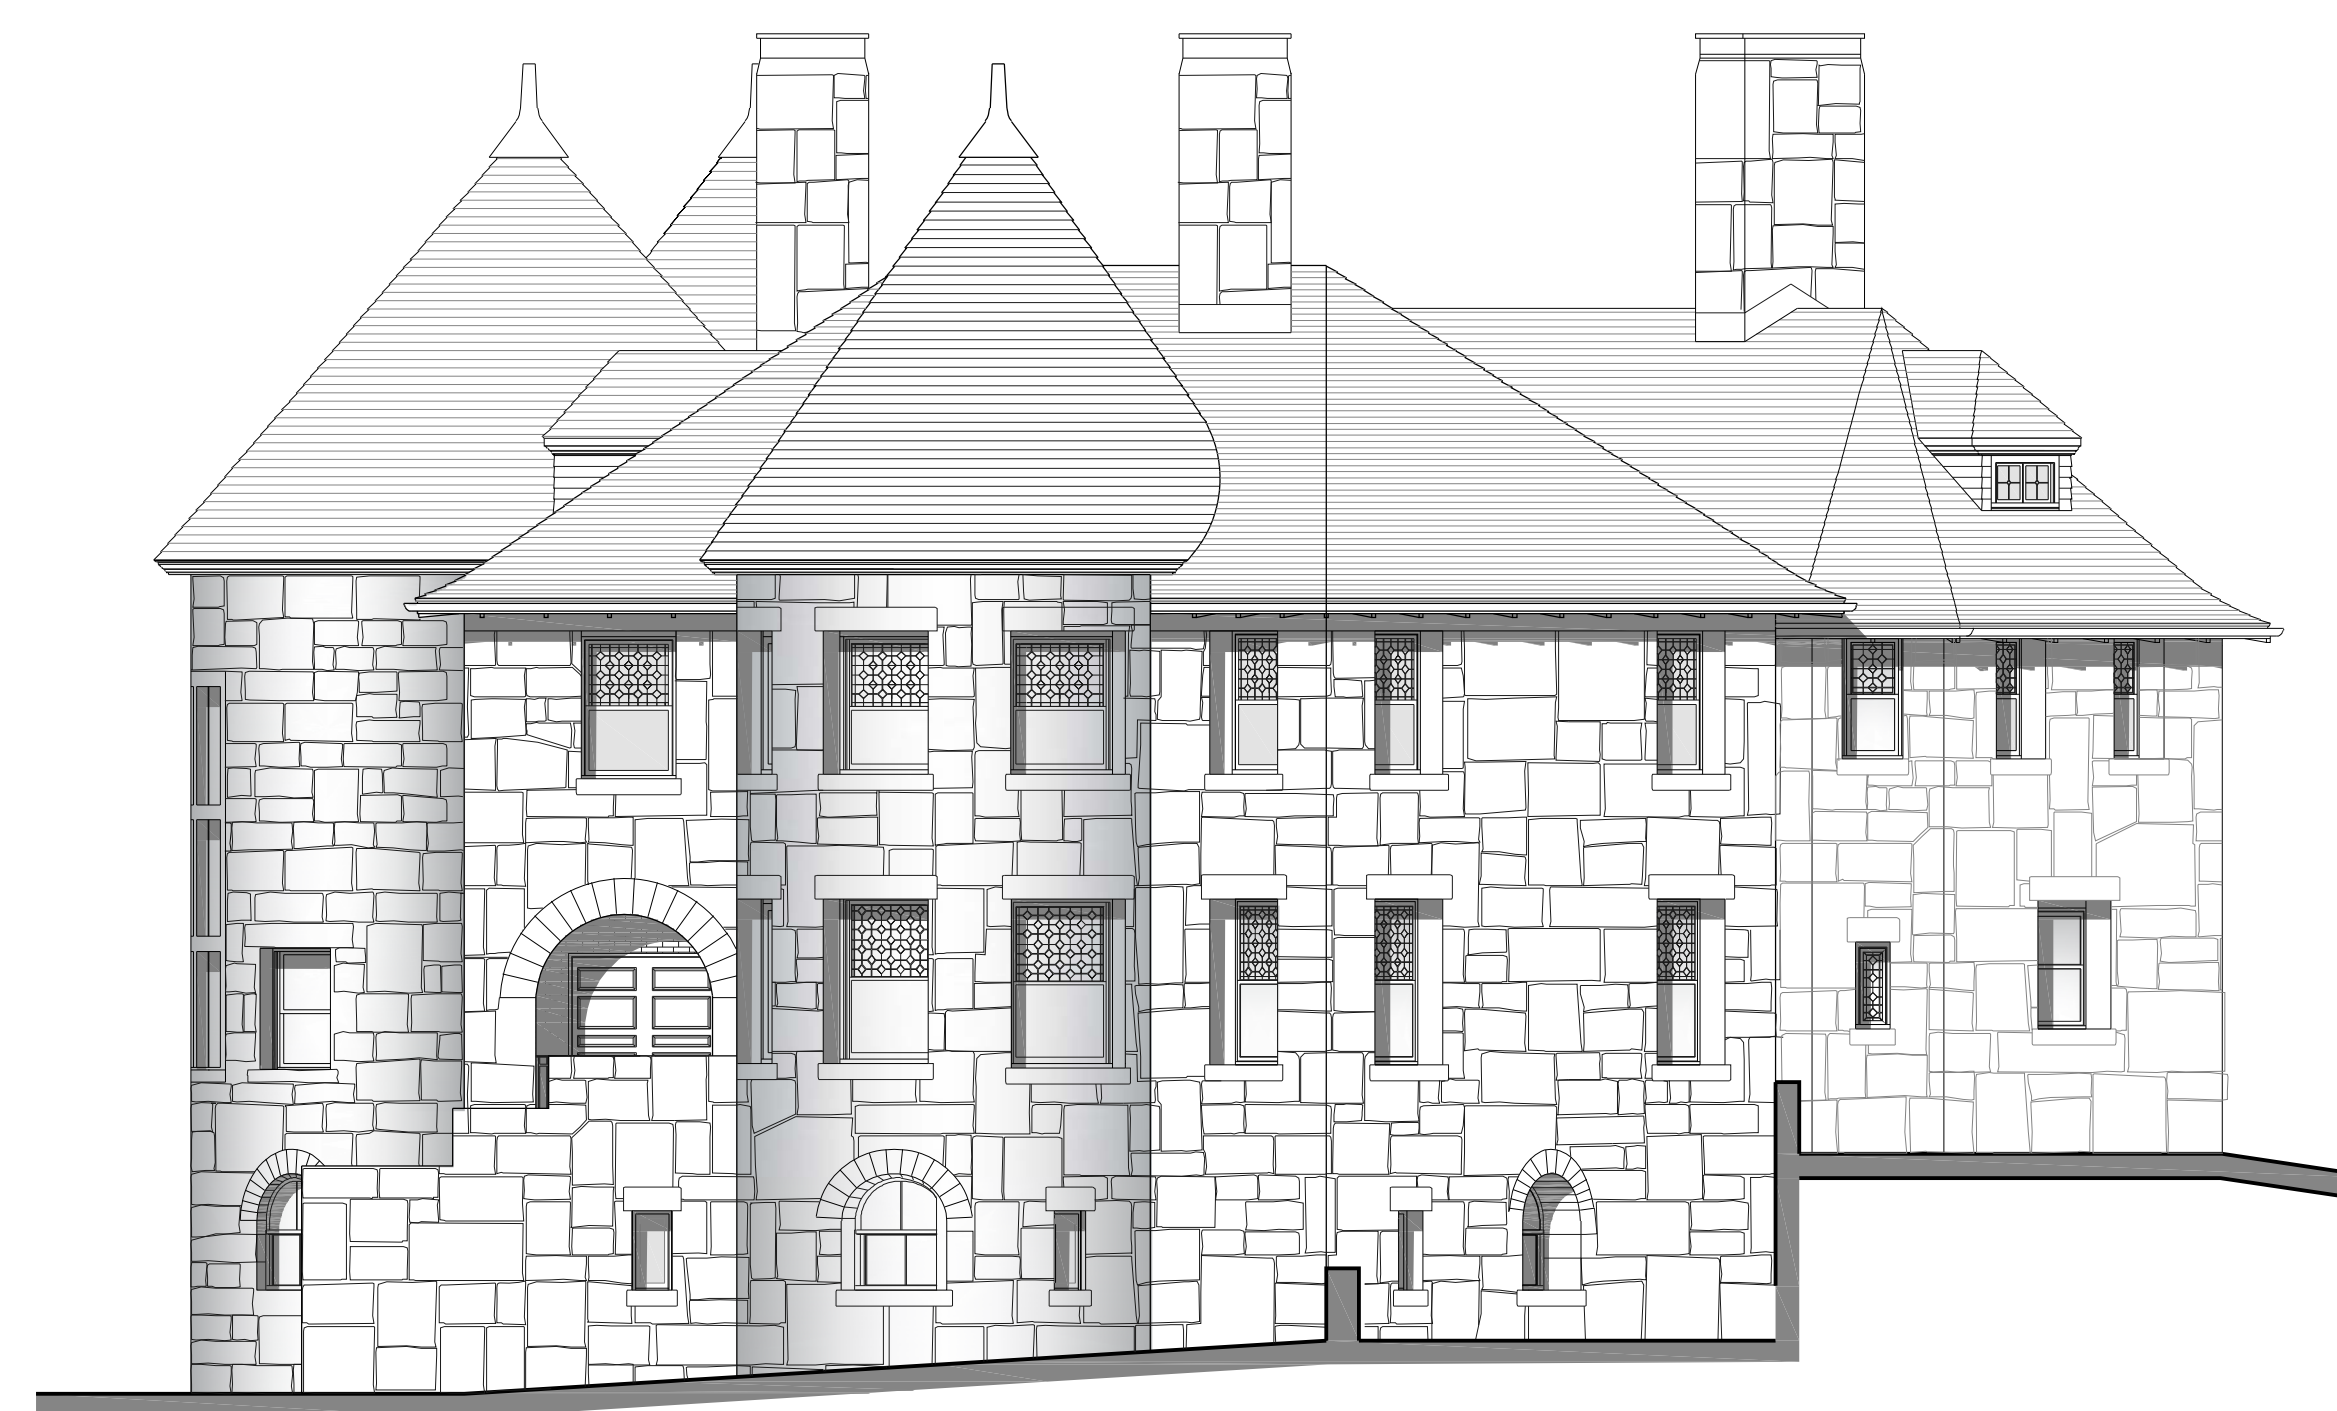

1 EXISTING BUILDING ELEVATION  
A300 1/8" = 1'-0"


3 EXISTING BUILDING ELEVATION  
A300 1/8" = 1'-0"

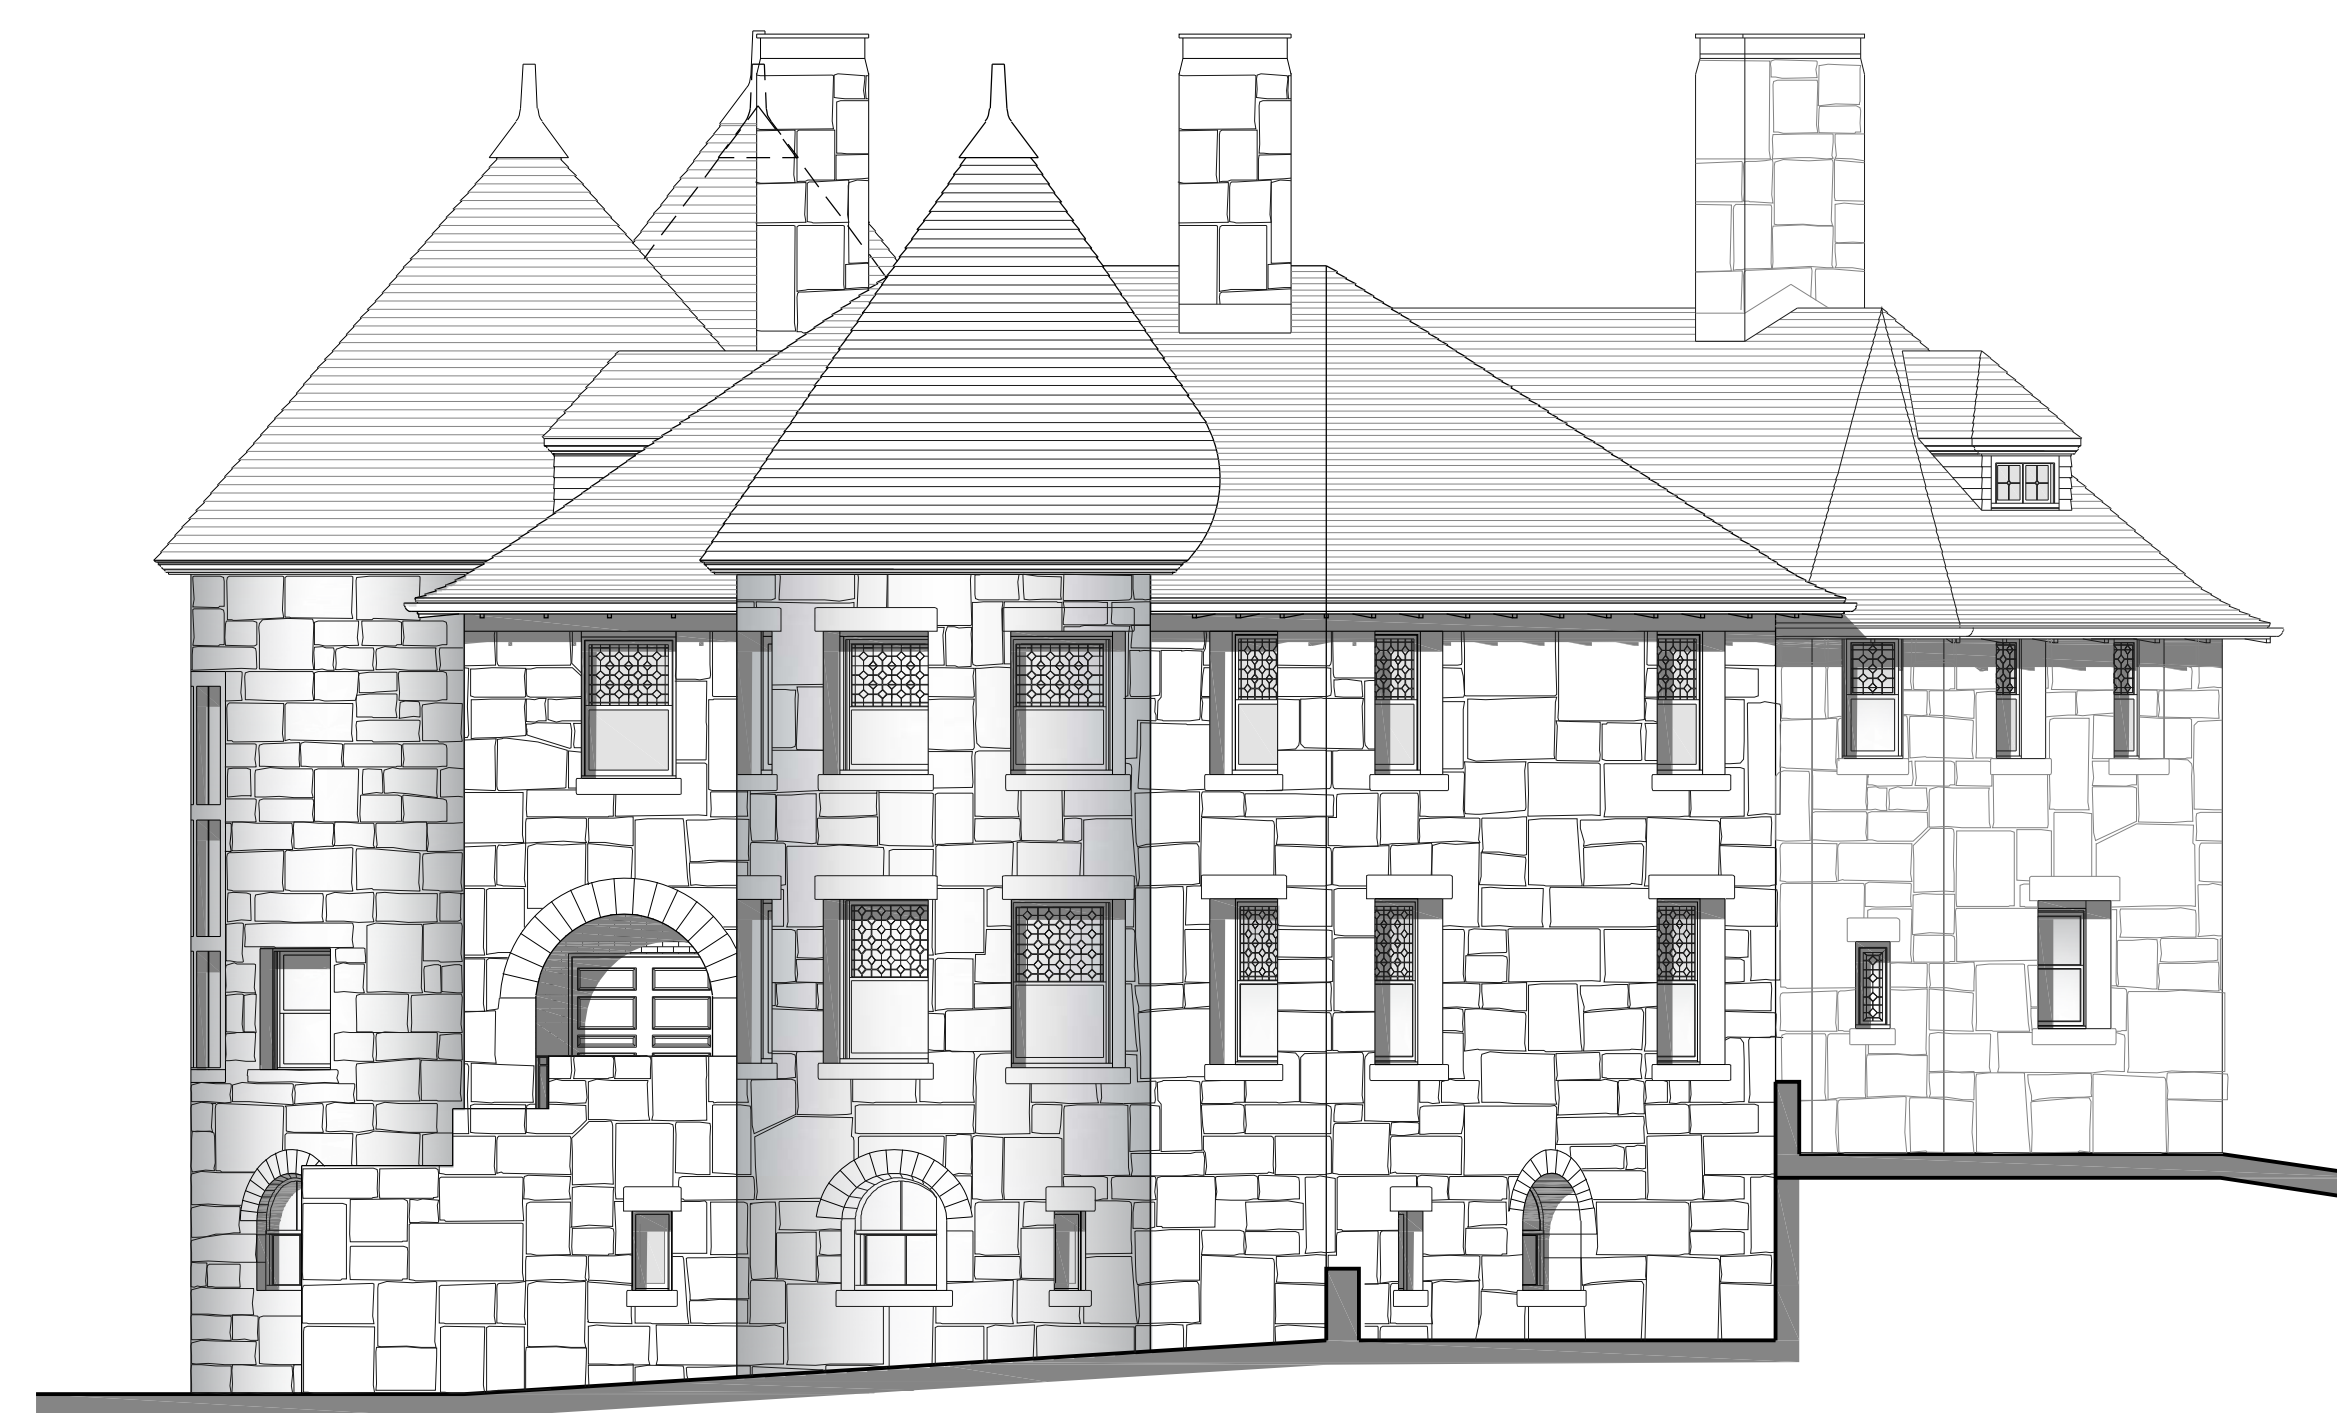

2 PROPOSED BUILDING ELEVATION  
A300 1/8" = 1'-0"

4 PROPOSED BUILDING ELEVATION  
A300 1/8" = 1'-0"

18 MARSHALL STREET, SOUTH NORWALK, CT 06854  
**SHOPE RENO WHARTON LLC**  
shopenrenowharton.com 1.800.852.7250

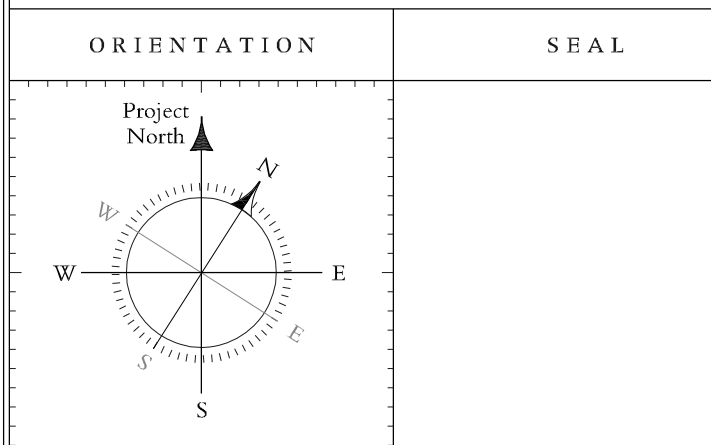

DRAWINGS AND SPECIFICATIONS ARE INSTRUMENTS OF PROFESSIONAL SERVICE AND SHALL REMAIN THE PROPERTY OF THE ARCHITECT. THESE INSTRUMENTS ARE NOT TO BE REPRODUCED, COPIED, OR IN ANY MANNER USED FOR ANY OTHER PROJECTS OR PURPOSES, OR BY ANY OTHER PARTY, THAN THOSE PROPERLY AUTHORIZED BY CONTRACT. WITHOUT THE EXPRESS WRITTEN AUTHORIZATION OF SHOPE RENO WHARTON ASSOCIATES.

ISSUE DATES  
PERMIT SET - NOT FOR CONSTRUCTION 2023.07.17

SHEET TITLE  
**EXISTING AND PROPOSED BUILDING ELEVATIONS**

NOTE:  
The Architectural Drawings are based on a field survey. All Dimensions, Elevations, and Locations of the Existing Items to be Retained or to be Demolished, along with the Locations of New Work, adjacent to Existing, are to be Verified by the G.C. in the Field. If any discrepancies are found, G.C. should notify the Architect so the clarifications can be made to the docs, prior to any commencement of the new construction.

SHEET NUMBER

**A 300**

NOT FOR CONSTRUCTION included for reference only



1 EXISTING BUILDING ELEVATION  
 A301 1/8" = 1'-0"



3 EXISTING BUILDING ELEVATION  
 A301 1/8" = 1'-0"



5 PROPOSED RENDERING  
 A301 N.T.S.




2 PROPOSED BUILDING ELEVATION  
 A301 1/8" = 1'-0"



4 PROPOSED BUILDING ELEVATION  
 A301 1/8" = 1'-0"

NOT FOR CONSTRUCTION included for reference only

18 MARSHALL STREET, SOUTH NORWALK, CT 06854  
**SHOPE RENO WHARTON LLC**  
 shopenrenowharton.com 1.800.857.7250

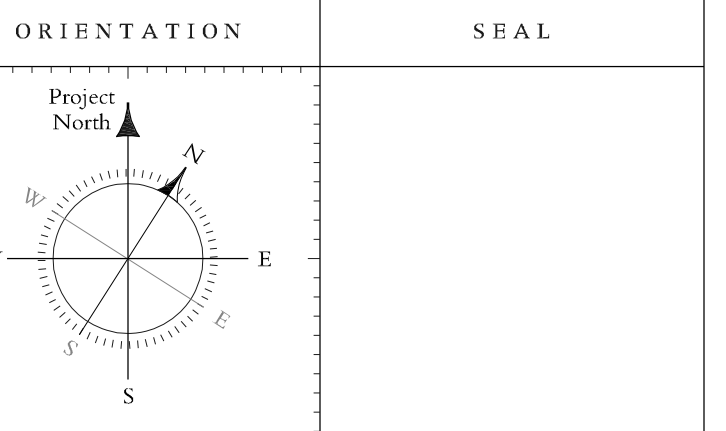

DRAWINGS AND SPECIFICATIONS ARE INSTRUMENTS OF PROFESSIONAL SERVICE AND SHALL REMAIN THE PROPERTY OF THE ARCHITECT. THESE DRAWINGS ARE NOT TO BE REPRODUCED OR COPIED FOR ANY OTHER PROJECTS OR PURPOSES, OR BY ANY OTHER PARTY, THAN THOSE PROPERLY AUTHORIZED BY CONTRACT WITHOUT THE SPECIFIC WRITTEN AUTHORIZATION OF SHOPE RENO WHARTON ASSOCIATES.

ISSUE DATES  
 PERMIT SET - NOT FOR CONSTRUCTION 2023.07.17

SHEET TITLE  
**EXISTING AND PROPOSED BUILDING ELEVATIONS**

NOTE:  
 The Architectural Drawings are based on a field survey. All Dimensions, Elevations, and Locations of the Existing Items to Remain or be Demolished, along with the Locations of New Work, adjacent to Existing, are to be Verified by the G.C. in the Field. If any discrepancies are found, G.C. should notify the Architect so the clarifications can be made to the design, prior to any commencement of the new construction.

SHEET NUMBER  
**A 301**