

Andrea Buckingham
 Licensed Landscape Architect
 NJ LIC# 21AS000649
 NY LIC# 002766-1

87 North Pocono Road
 Mountain Lakes, NJ 07046
 Tel: 973-983-0616

Email: abuckinghamlla@gmail.com

**SUNG
 SCHMIDTBERGER
 RESIDENCE**

36 EAST LAKE ROAD
 TUXEDO PARK, NY 10987


**PLANTING
 PLAN**

Date 2/23/2024


Revisions

Drawn by APB

Scale

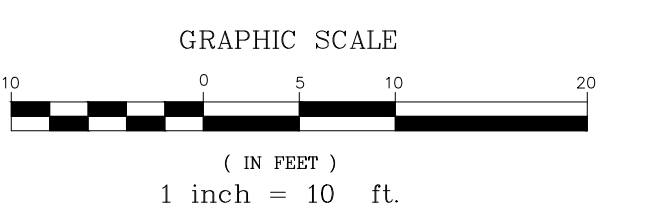


North

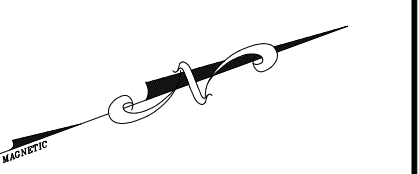

Sheet:

L-4

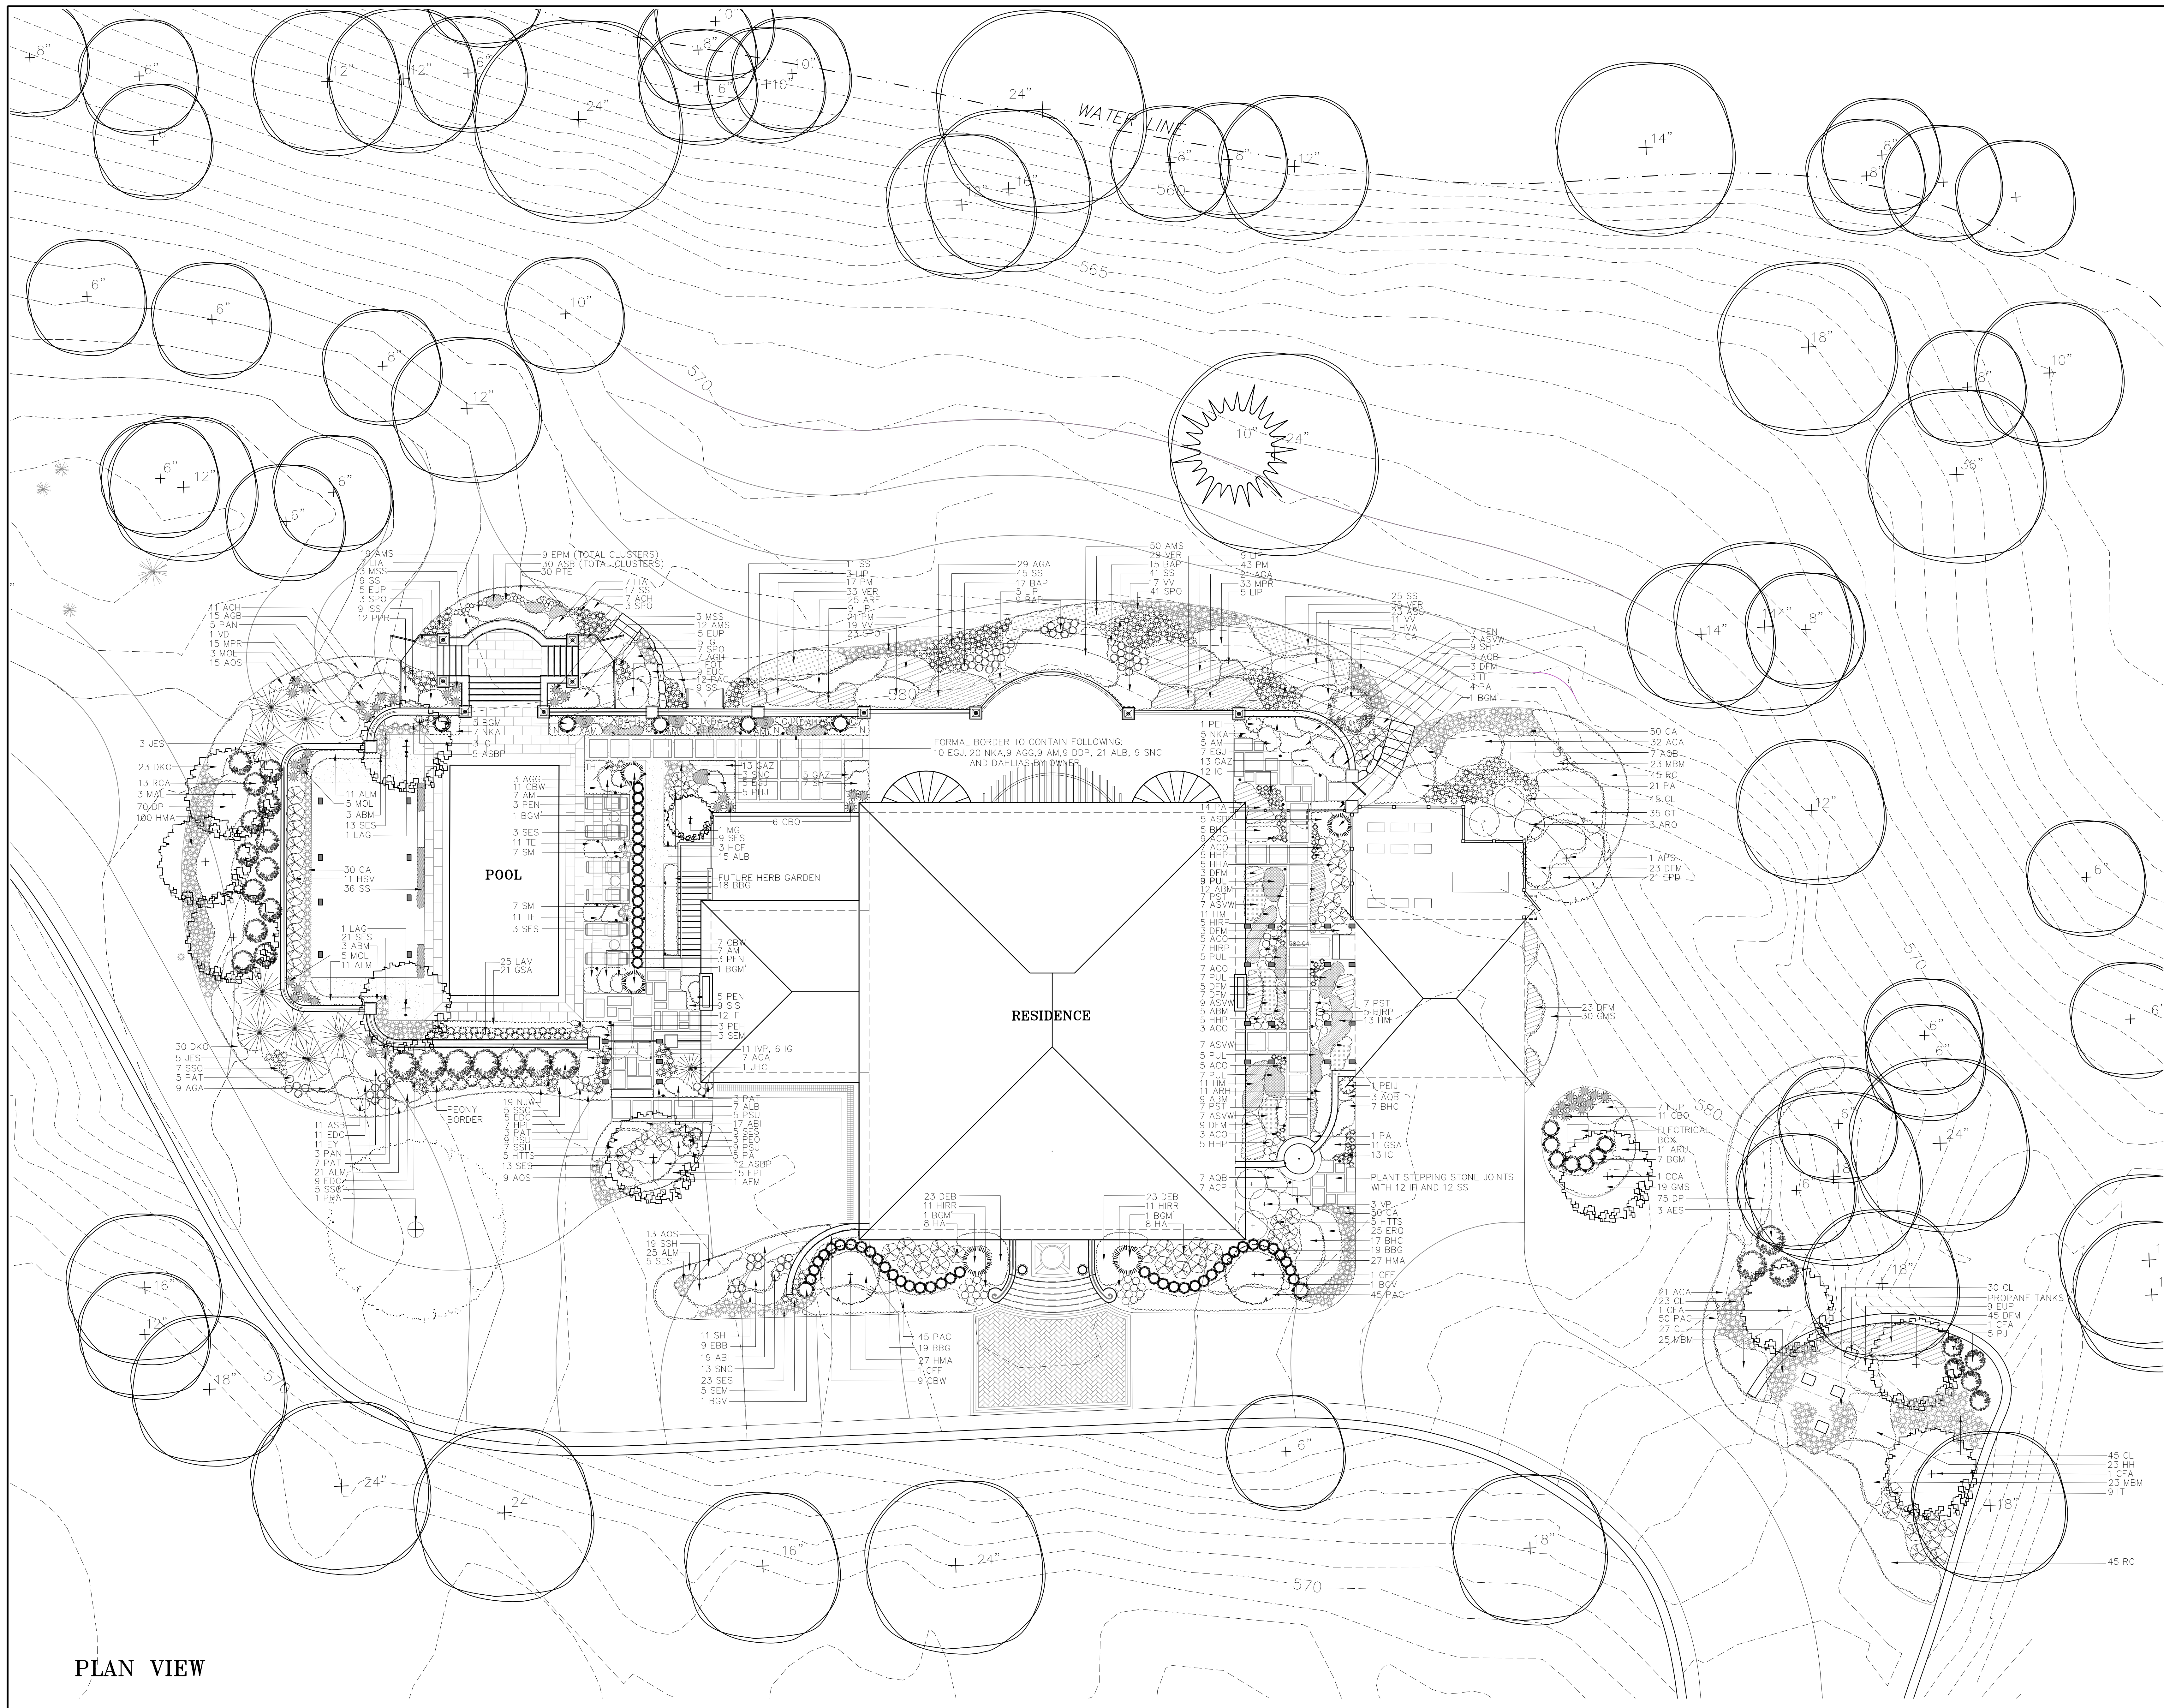

PLAN VIEW