

Andrea Buckingham
 Licensed Landscape Architect
 NJ LIC# 21AS000649
 NY LIC# 002766-1

87 North Pocono Road
 Mountain Lakes, NJ 07046
 Tel: 973-983-0616

Email: abuckinghamll@gmail.com

**SUNG
 SCHMIDTBERGER
 RESIDENCE**

36 EAST LAKE ROAD
 TUXEDO PARK, NY 10987


**STRUCTURAL
 LAYOUT
 AND GRADING
 PLAN**

Date 2/23/2024


Revisions

Drawn by APB

Scale

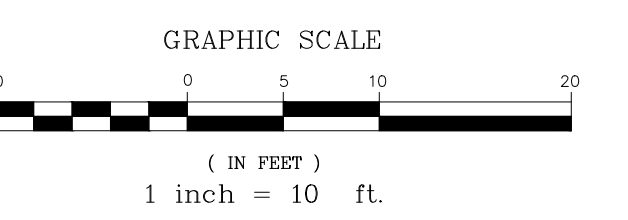

North

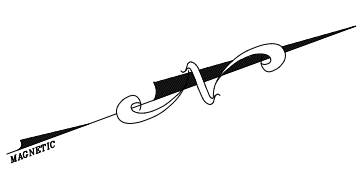

Sheet:


L-1




GRANITE COBBLE ENTRY COURT PATTERN




6' HT CEDAR PRIVACY FENCE
 FOR UTILITY AREA

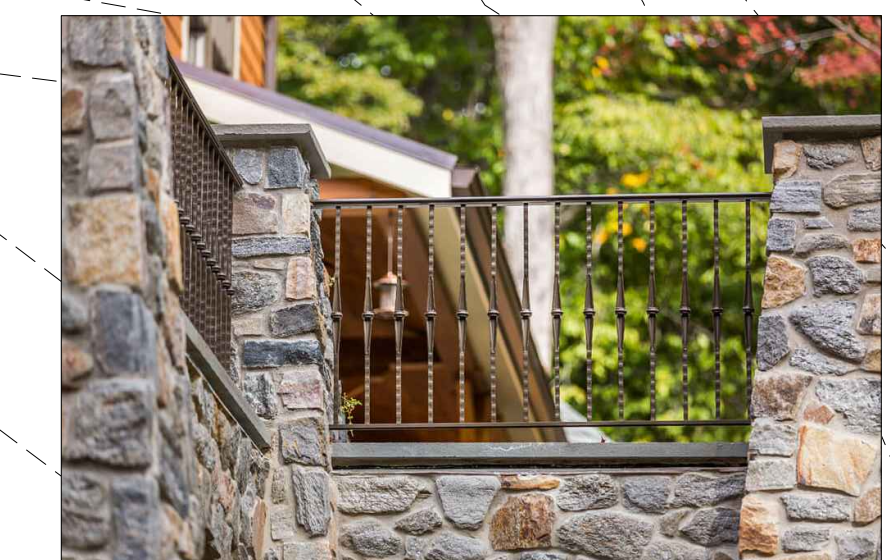

TERRACE RAILING

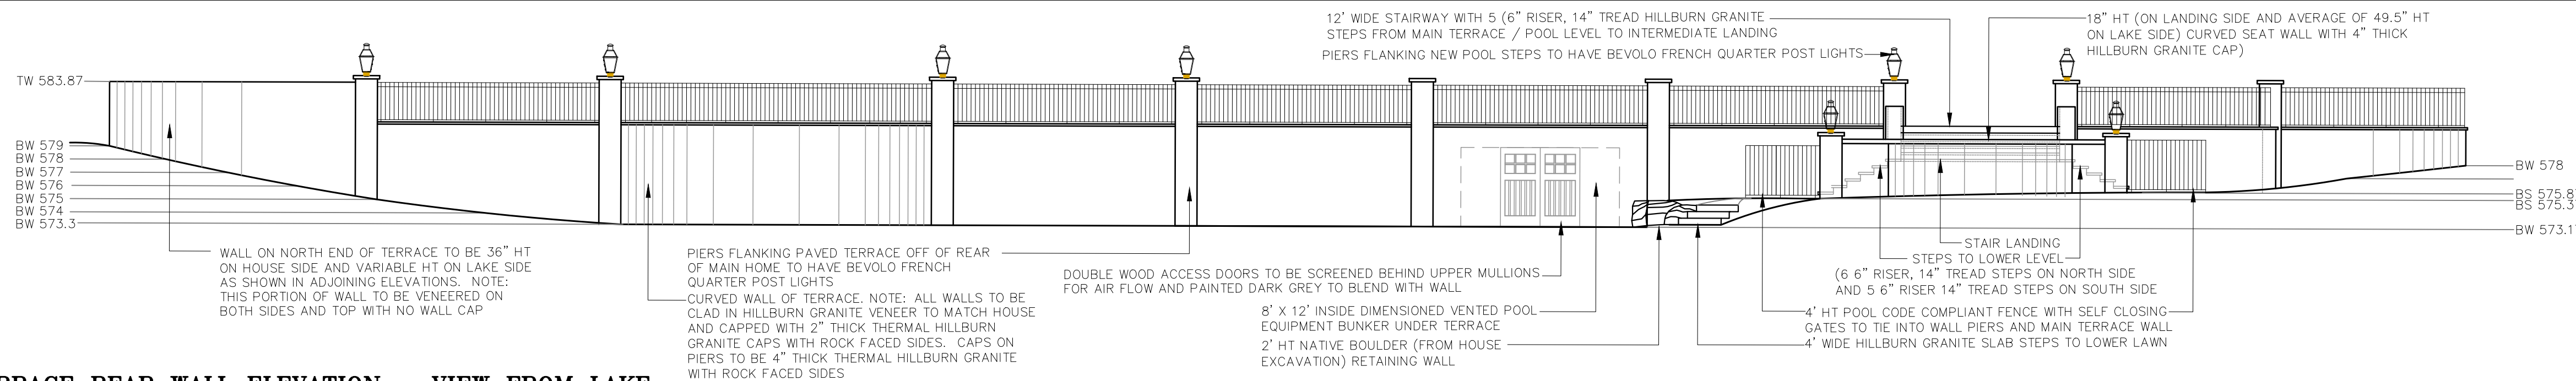

POOL TERRACE REAR WALL ELEVATION - VIEW FROM LAKE
 SCALE: 1/8" = 1'-0"

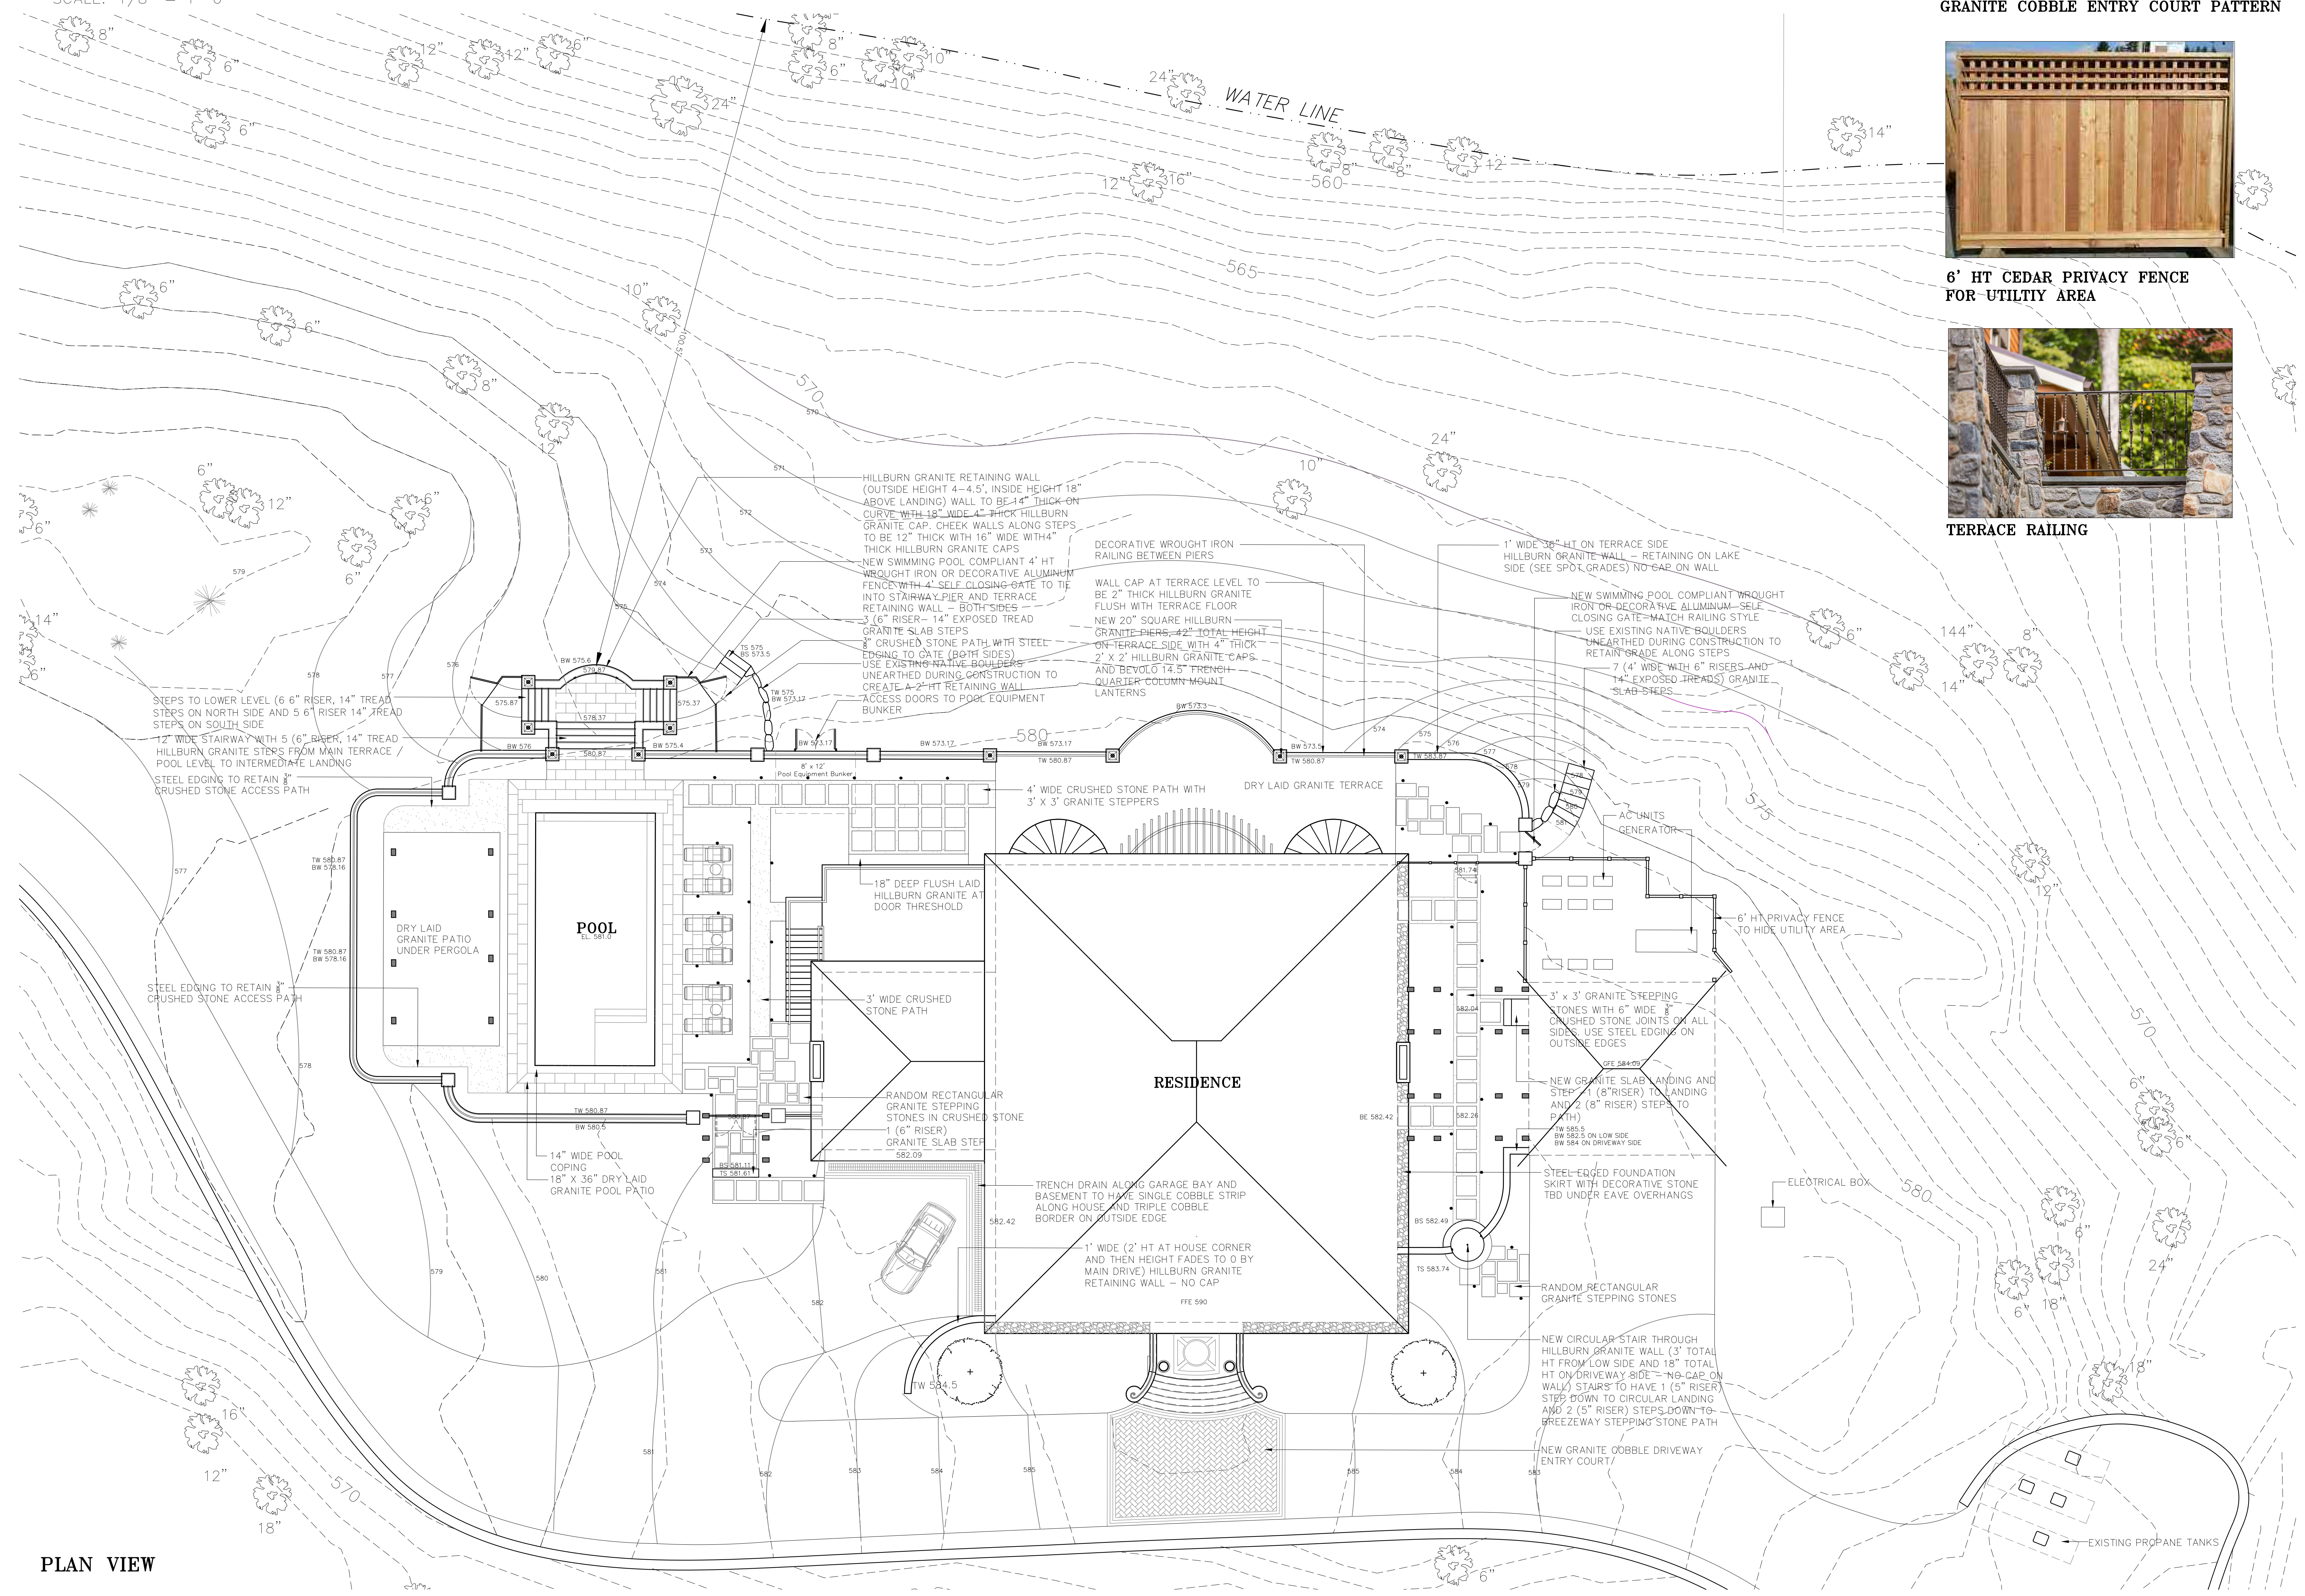

PLAN VIEW