

Numeric Summary								
Label	CalcType	Units	Avg	Max	Min	Avg/Min	Max/Min	Count
Parking Area	Illuminance	Fc	1.03	3.6	0.1	10.30	36.00	1

Luminaire Schedule			
Symbol	Qty	Label	Description
①	3	TY5-12	SCP-NB-LEDV29B-0.7A-827-KHT5 on 12' Pole
②	10	TY5-10	SCP-NB-LEDV29B-0.7A-827-KHT5 on 10' Pole

NOTES:

1. Light loss factor at 0.9.
 2. For 12' poles, light center at 13.5'.
 3. For 10' poles, light center at 11.5'.
 4. Calc points highlighted in orange are 0.1 fc.
 5. Calc points highlighted in light green are .2 to .5 fc.
 6. Calc points highlighted in light blue are .6 to 1.0 fc.
 7. Calc points highlighted in dark green are greater than 1.0 fc.

THE INFORMATION PROVIDED IN THIS REPORT IS CALCULATED FROM ASSUMPTIONS THAT MAY DIFFER MATERIALLY FROM THE ACTUAL CONDITIONS UPON INSTALLATION.
INPUT PHOTOMETRIC DATA IS BASED ON NOMINAL VALUES FOR VOLTAGE, BALLASTS, AND LAMP INPUT DESIGN PARAMETERS SUCH AS ROOM REFLECTANCE, SIZE, MOUNTING HEIGHT, DEPRECIATION FACTORS, ORIENTATION AND TILT ARE SUPPLIED BY THE CUSTOMER, AND ARE NOT VERIFIED BY SENTRY ELECTRIC LLC. VARIATIONS IN THESE PARAMETERS MAY AFFECT THE RESULTS OBTAINED.

fcc SENTRY ELECTRIC LLC. DOES NOT WARRANT THAT THIS REPORT IS FREE FROM ERRORS OR THAT ITS LIGHTING PRODUCTS, WHEN INSTALLED, WILL PRODUCE MEASURED LIGHTING VALUES MATCHING THE PROJECTED VALUES SHOWN IN THIS REPORT. THE INFORMATION PROVIDED IN THIS REPORT IS FURNISHED AS IS. SENTRY ELECTRIC LLC. DISCLAIMS ALL IMPLIED WARRANTIES INCLUDING THE IMPLIED WARRANTIES OF MERCHANTABILITY OR FITNESS FOR A PARTICULAR PURPOSE. SENTRY ELECTRIC LLC. SHALL NOT BE LIABLE FOR ANY INCIDENTAL OR CONSEQUENTIAL DAMAGES.

THIS ANALYSIS IS THE PROPERTY OF
SENTRY ELECTRIC LLC AND IS ISSUE
THE RECIPIENT WITH THE
UNDERSTANDING THAT IT SHALL NOT
COPIED, DUPLICATED, PASSED ON TO
UNAUTHORIZED PARTIES, NOR USED FOR
ANY PURPOSE OTHER THAN THAT FOR
WHICH IT IS SPECIFICALLY FURNISHED
EXCEPT WITH SENTRY ELECTRIC LLC'S
WRITTEN PERMISSION. COPYRIGHT ©

Sentr
EL PASO

Sentry Electric LLC
185 Buffalo Avenue, Freeport, New York 11520

Tel 516-379-4660 Fax 516-378-0
www.orientalighting.com E-mail: info@orientalighting.com


TUXEDO CLUB LIGHTING PLAN

DATE 8/18/20

DRAWN M.S.

SIZE	SCALE	
------	-------	--

21-181-L101

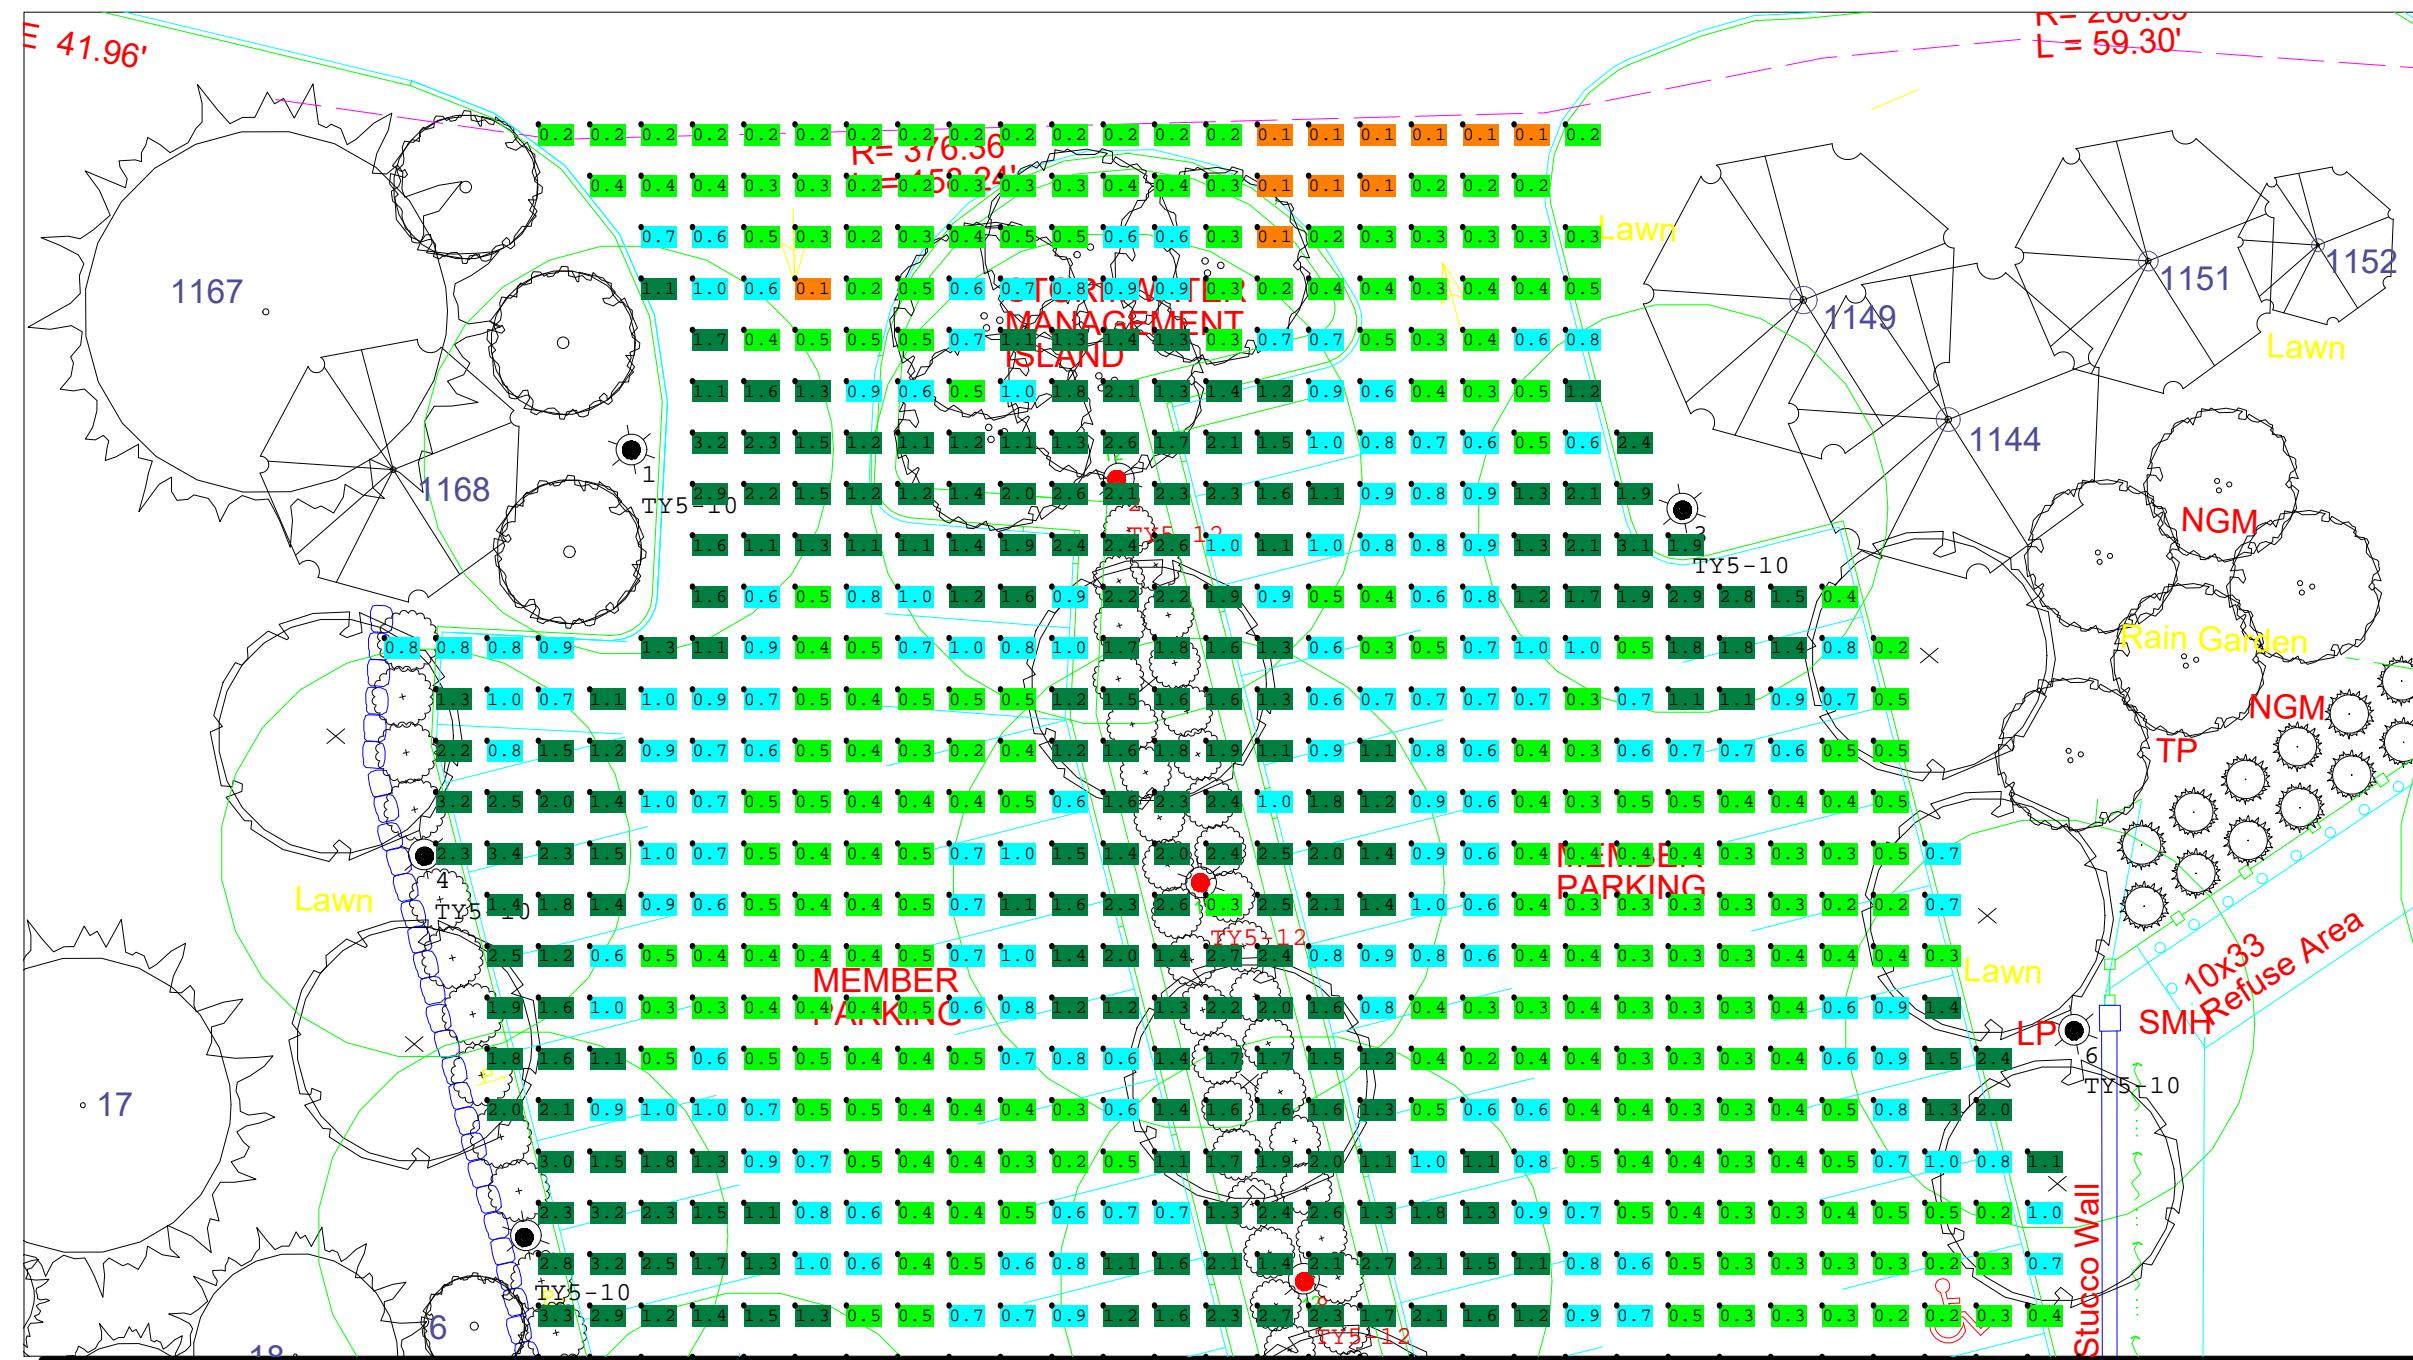

Numeric Summary

Label	CalcType	Units	Avg	Max	Min	Avg/Min	Max/Min
Parking Area	Illuminance	Fc	1.03	3.6	0.1	10.30	36.00

NOTES:

1. Light loss factor at 0.9.
2. For 12' poles, light center at 13.5'.
3. For 10' poles, light center at 11.5'.
4. Calc points highlighted in orange are 0.1 fc.
5. Calc points highlighted in light green are .2 to .5 fc
6. Calc points highlighted in light blue are .6 to 1.0 fc
7. Calc points highlighted in dark green are greater than 1.0 fc.

THE INFORMATION PROVIDED IN THIS REPORT IS CALCULATED FROM ASSUMPTIONS THAT MAY DIFFER MATERIALLY FROM THE ACTUAL CONDITIONS UPON INSTALLATION. INPUT PHOTOMETRIC DATA IS BASED ON NOMINAL VALUES FOR VOLTAGE, BALLASTS, AND LAMPS. INPUT DESIGN PARAMETERS SUCH AS ROOM REFLECTANCES, SIZE, MOUNTING HEIGHT, DEPRECIATION FACTORS, ORIENTATION AND TILT ARE SUPPLIED BY THE CUSTOMER, AND ARE NOT VERIFIED BY SENTRY ELECTRIC LLC. VARIATIONS IN THESE PARAMETERS MAY AFFECT THE RESULTS OBTAINED.

SENTRY ELECTRIC LLC. DOES NOT WARRANT THAT THIS REPORT IS FREE FROM ERRORS OR THAT ITS LIGHTING PRODUCTS, WHEN INSTALLED, WILL PRODUCE MEASURED LIGHTING VALUES MATCHING THE PROJECTED VALUES SHOWN IN THIS REPORT. THE INFORMATION PROVIDED IN THIS REPORT IS FURNISHED AS IS. SENTRY ELECTRIC LLC. DISCLAIMS ALL IMPLIED WARRANTIES, INCLUDING THE IMPLIED WARRANTIES OF MERCHANTABILITY OR FITNESS FOR A PARTICULAR PURPOSE. SENTRY ELECTRIC LLC. SHALL NOT BE LIABLE FOR ANY INCIDENTAL OR CONSEQUENTIAL DAMAGES.

THIS ANALYSIS IS THE PROPERTY OF SENTRY ELECTRIC LLC AND IS ISSUED TO THE RECIPIENT WITH THE UNDERSTANDING THAT IT SHALL NOT BE COPIED, DUPLICATED, PASSED ON TO UNAUTHORIZED PARTIES, NOR USED FOR ANY PURPOSE OTHER THAN THAT FOR WHICH IT IS SPECIFICALLY FURNISHED EXCEPT WITH SENTRY ELECTRIC LLC'S WRITTEN PERMISSION. COPYRIGHT © 2004

DATE 8/18/2021

DRAWN M.S.

ENGINEER S. KAY

SIZE B

SCALE

SHEET Page 2 of 3

21-181-L101

Luminaire Schedule

Symbol	Qty	Label	Description
●	3	TY5-12	SCP-NB-LEDV29B-0.7A-827-KHT5 on 12' Pole
○	10	TY5-10	SCP-NB-LEDV29B-0.7A-827-KHT5 on 10' Pole




Sentry Electric LLC
185 Buffalo Avenue, Freeport, New York 11520



Tel 516-379-4660 Fax 516-378-0624
www.sentrylighting.com E-mail: info@sentrylighting.com

TUXEDO CLUB LIGHTING PLAN



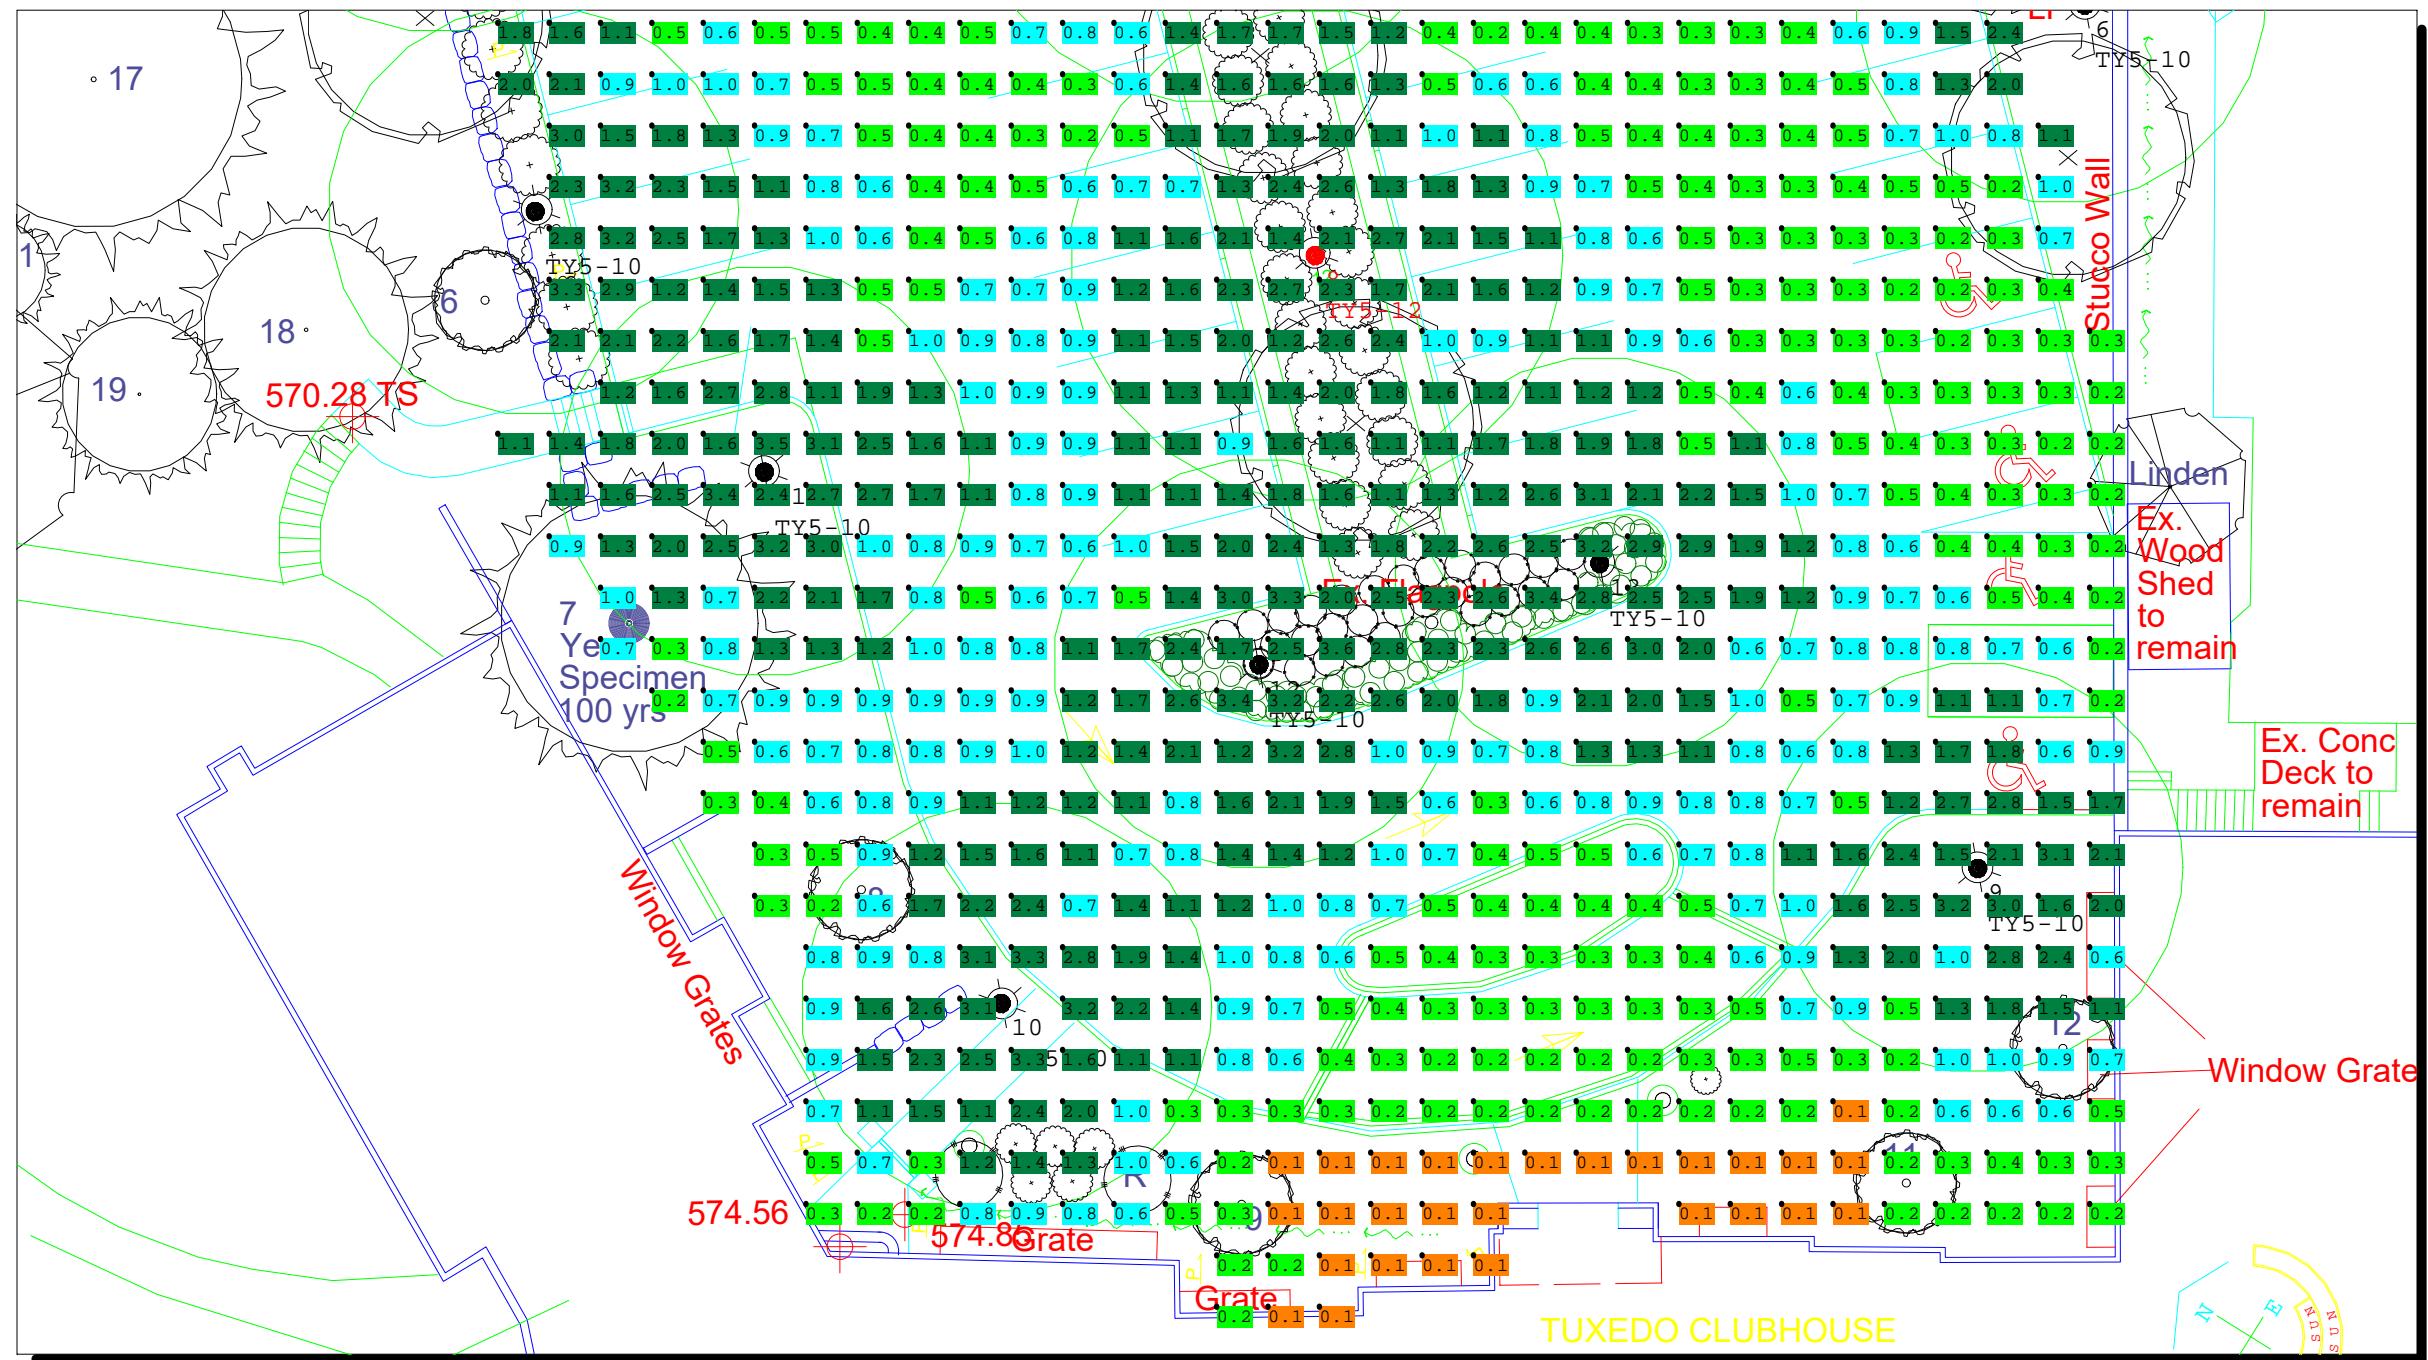

Numeric Summary

Label	CalcType	Units	Avg	Max	Min	Avg/Min	Max/Min
Parking Area	Illuminance	Fc	1.03	3.6	0.1	10.30	36.00

NOTES:

1. Light loss factor at 0.9.
2. For 12' poles, light center at 13.5'.
3. For 10' poles, light center at 11.5'.
4. Calc points highlighted in orange are 0.1 fc.
5. Calc points highlighted in light green are .2 to .5 fc
6. Calc points highlighted in light blue are .6 to 1.0 fc
7. Calc points highlighted in dark green are greater than 1.0 fc.

THE INFORMATION PROVIDED IN THIS REPORT IS CALCULATED FROM ASSUMPTIONS THAT MAY DIFFER MATERIALLY FROM THE ACTUAL CONDITIONS UPON INSTALLATION. INPUT PHOTOMETRIC DATA IS BASED ON NOMINAL VALUES FOR VOLTAGE, BALLASTS, AND LAMPS. INPUT DESIGN PARAMETERS SUCH AS ROOM REFLECTANCES, SIZE, MOUNTING HEIGHT, DEPRECIATION FACTORS, ORIENTATION AND TILT ARE SUPPLIED BY THE CUSTOMER, AND ARE NOT VERIFIED BY SENTRY ELECTRIC LLC. VARIATIONS IN THESE PARAMETERS MAY AFFECT THE RESULTS OBTAINED.

SENTRY ELECTRIC LLC. DOES NOT WARRANT THAT THIS REPORT IS FREE FROM ERRORS OR THAT ITS LIGHTING PRODUCTS, WHEN INSTALLED, WILL PRODUCE MEASURED LIGHTING VALUES MATCHING THE PROJECTED VALUES SHOWN IN THIS REPORT. THE INFORMATION PROVIDED IN THIS REPORT IS FURNISHED AS IS. SENTRY ELECTRIC LLC. DISCLAIMS ALL IMPLIED WARRANTIES, INCLUDING THE IMPLIED WARRANTIES OF MERCHANTABILITY OR FITNESS FOR A PARTICULAR PURPOSE. SENTRY ELECTRIC LLC. SHALL NOT BE LIABLE FOR ANY INCIDENTAL OR CONSEQUENTIAL DAMAGES.

Luminaire Schedule

Symbol	Qty	Label	Description
●	3	TY5-12	SCP-NB-LEDV29B-0.7A-827-KHT5 on 12' Pole
○	10	TY5-10	SCP-NB-LEDV29B-0.7A-827-KHT5 on 10' Pole

THIS ANALYSIS IS THE PROPERTY OF SENTRY ELECTRIC LLC AND IS ISSUED TO THE RECIPIENT WITH THE UNDERSTANDING THAT IT SHALL NOT BE COPIED, DUPLICATED, PASSED ON TO UNAUTHORIZED PARTIES, NOR USED FOR ANY PURPOSE OTHER THAN THAT FOR WHICH IT IS SPECIFICALLY FURNISHED EXCEPT WITH SENTRY ELECTRIC LLC'S WRITTEN PERMISSION. COPYRIGHT © 2004



Sentry
ELECTRIC

Sentry Electric LLC
185 Buffalo Avenue, Freeport, New York 11520

Sentry
ELECTRIC

Tel 516-379-4660
www.sentrylighting.com
Fax 516-378-0624
E-mail: info@sentrylighting.com

TUXEDO CLUB LIGHTING PLAN

DATE 8/18/2021

DRAWN M.S.

SIZE

ENGINEER S. KAY

SCALE

SHEET

Page 3 of 3

21-181-L101