
[illegible]

Gate House Design Tuxedo Park	Owner
----------------------------------	-------

SHEET NUMBER:

A6.001

03/31/2017

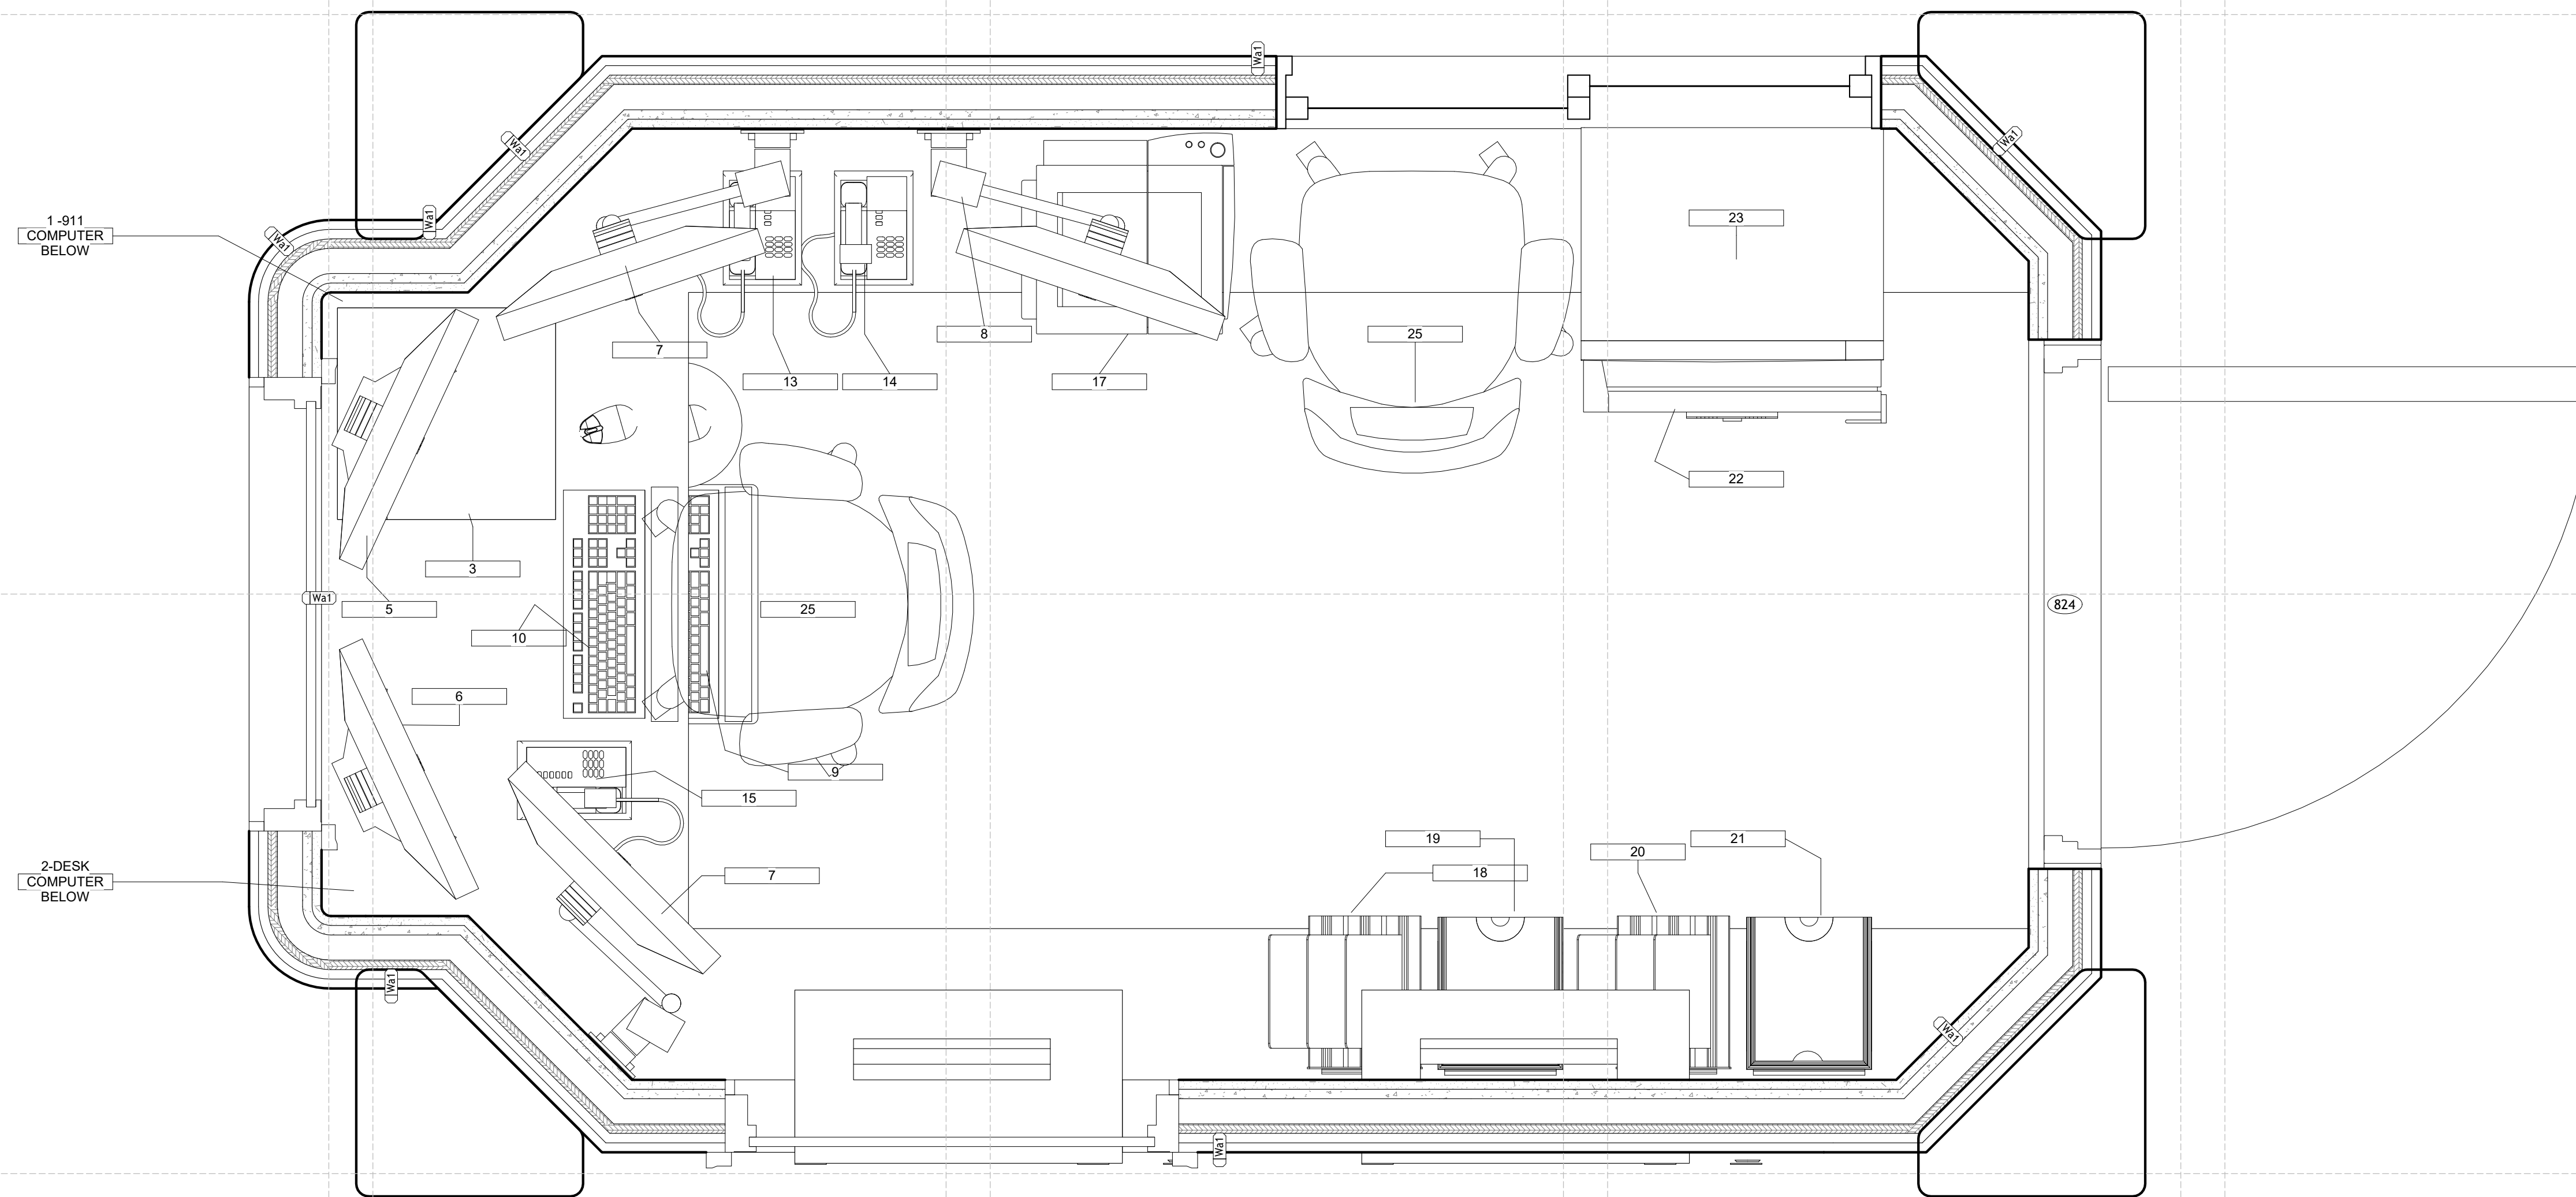

PROJECT # : 1415-00
DRAWN BY: Author
CHECKED BY: Checker

[illegible]

This drawing, as an instrument of service, is and shall remain the property of the Architects and shall not be reproduced, published or used in any way without the permission of the Architect.

Gate House Design
Tuxedo Park

Owner

SHEET TITLE:

**BUILDING PLAN-
LEVEL 1**

SHEET NUMBER:

A1.100

03/31/2017